




ATTACHMENT F: PROJECT PLANS

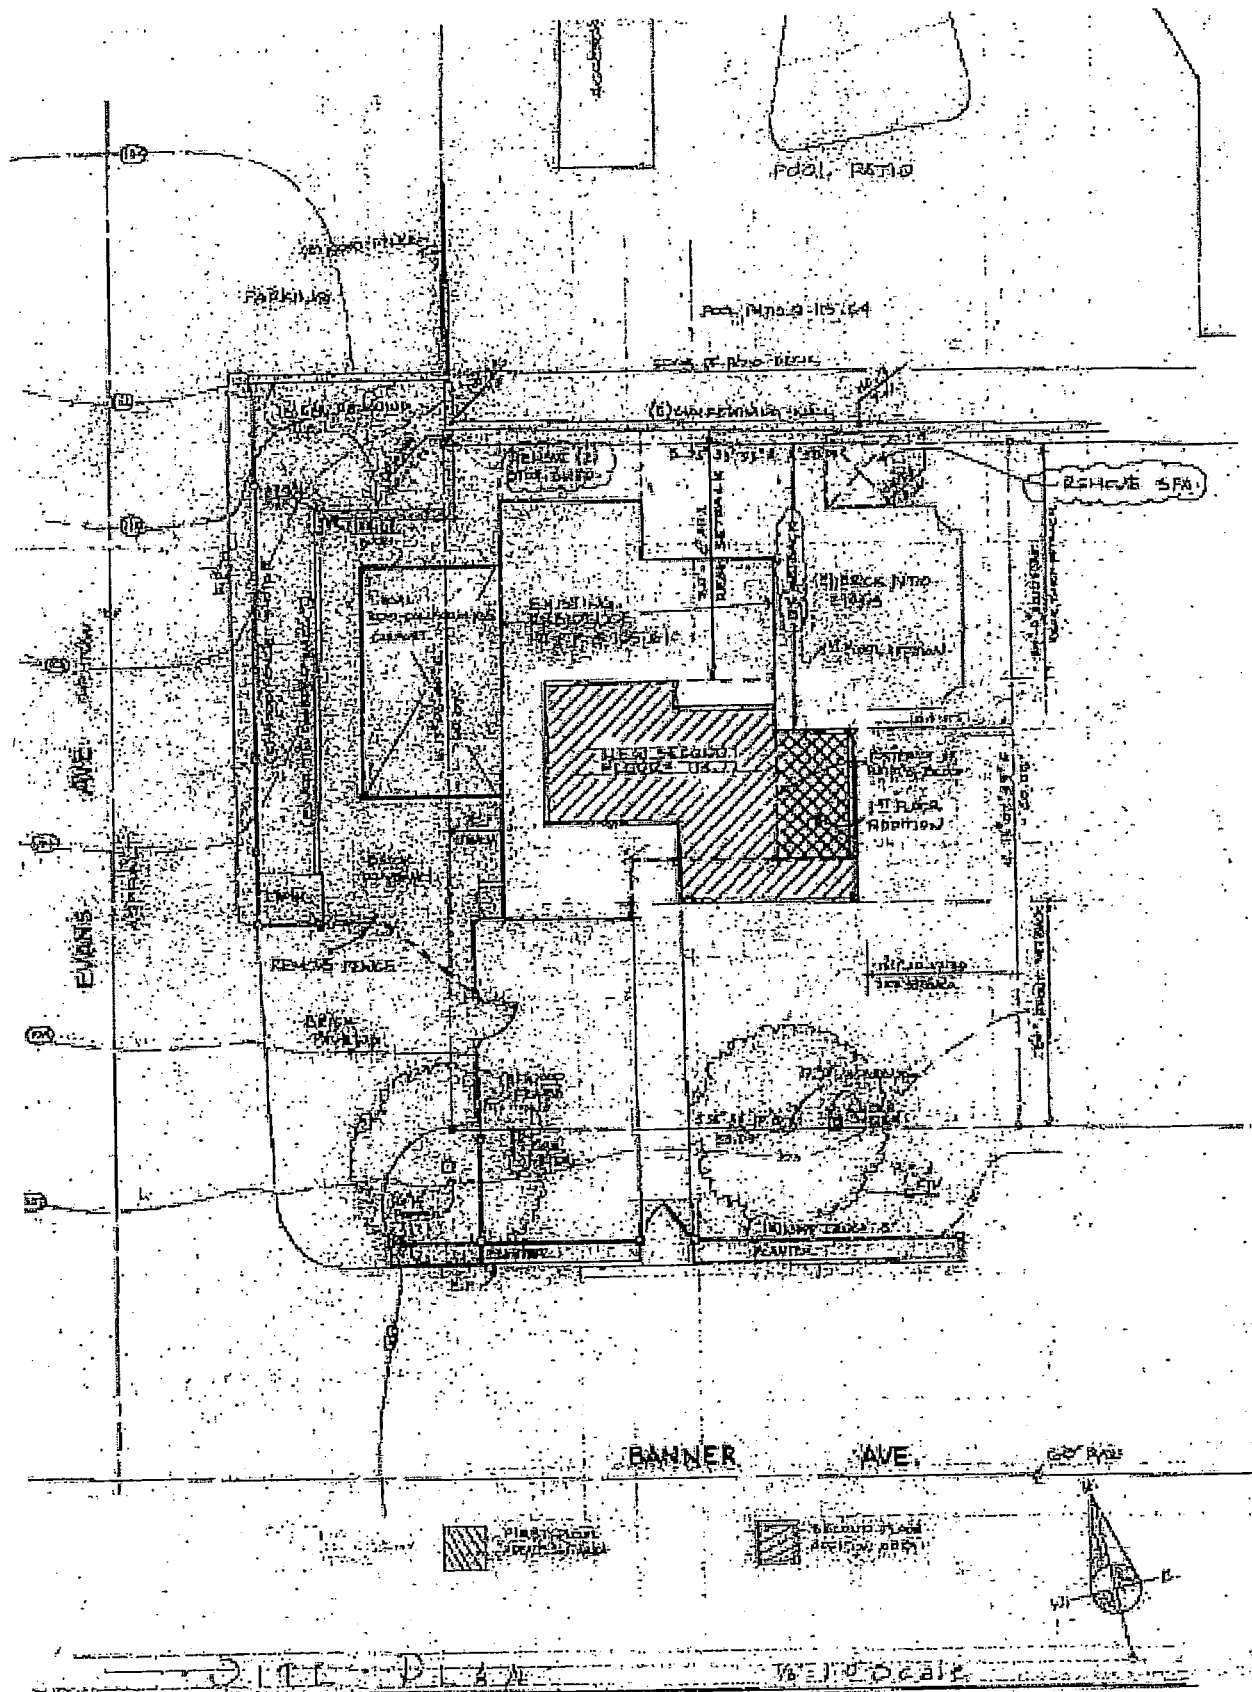

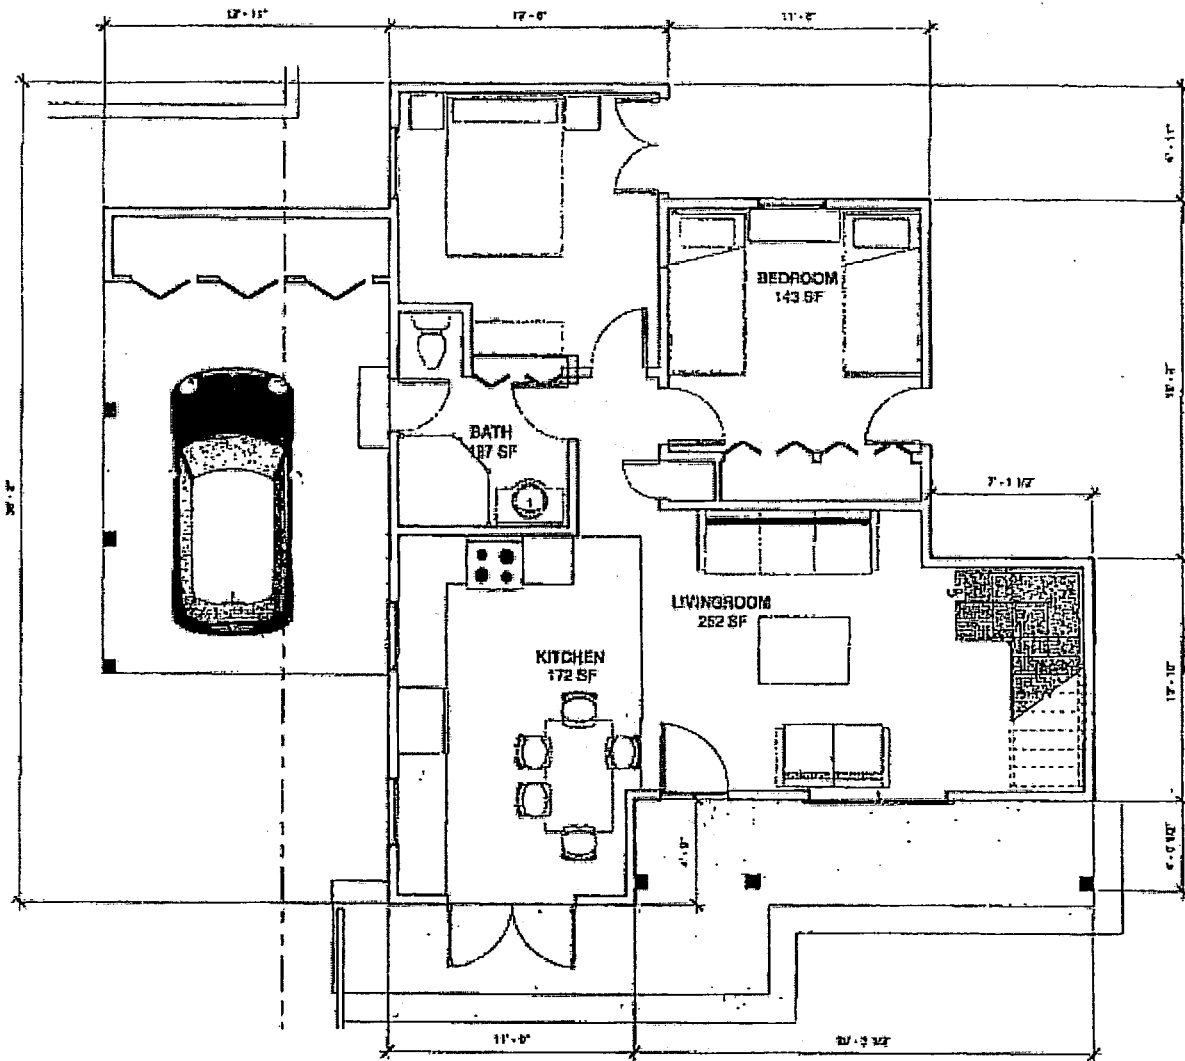



① Main Fl.
1/4" = 1'-0"

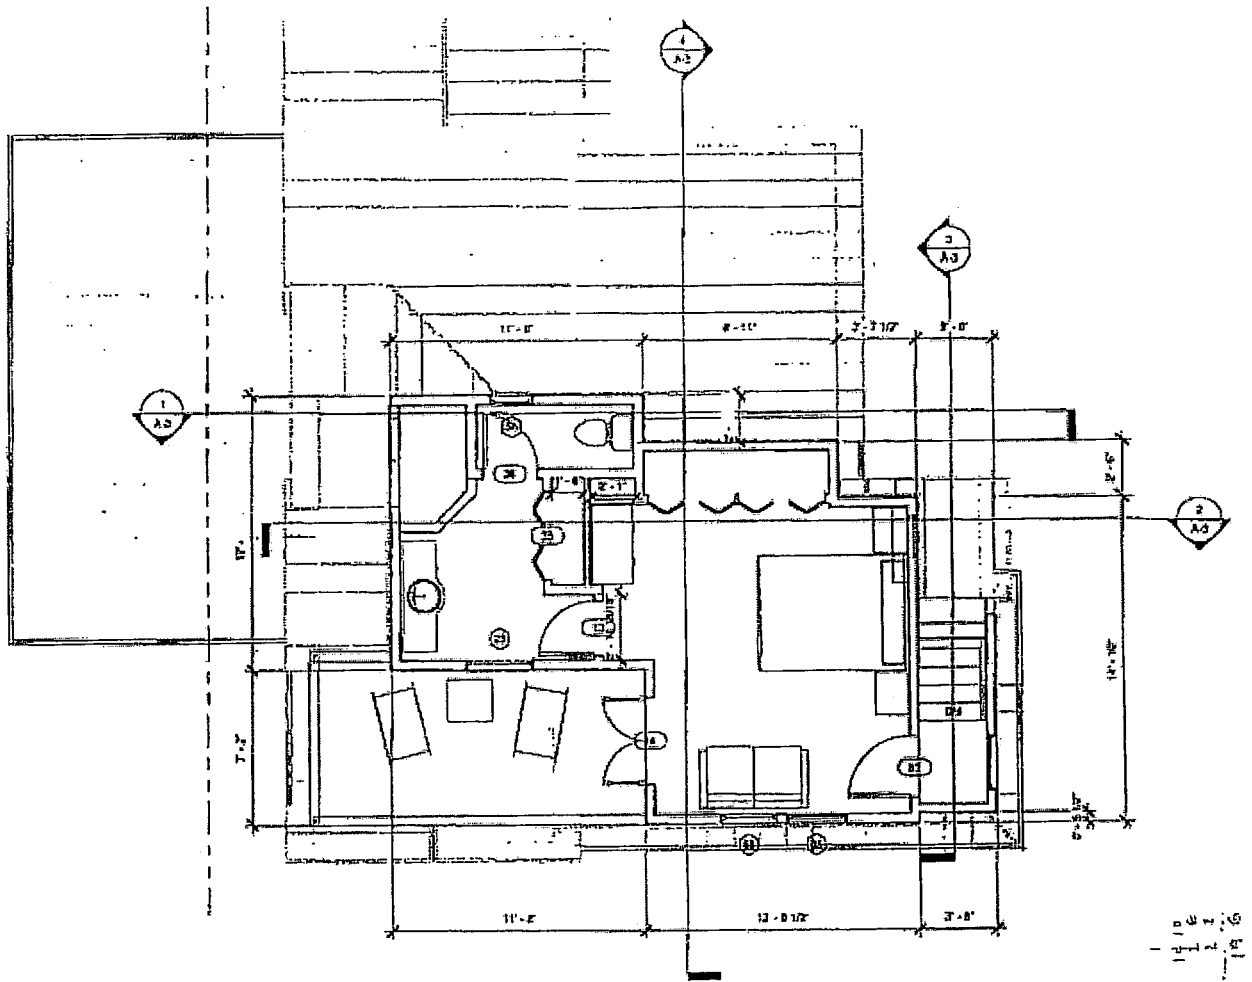


② Second Floor Proposed
1/4" = 1'-0"


1
2
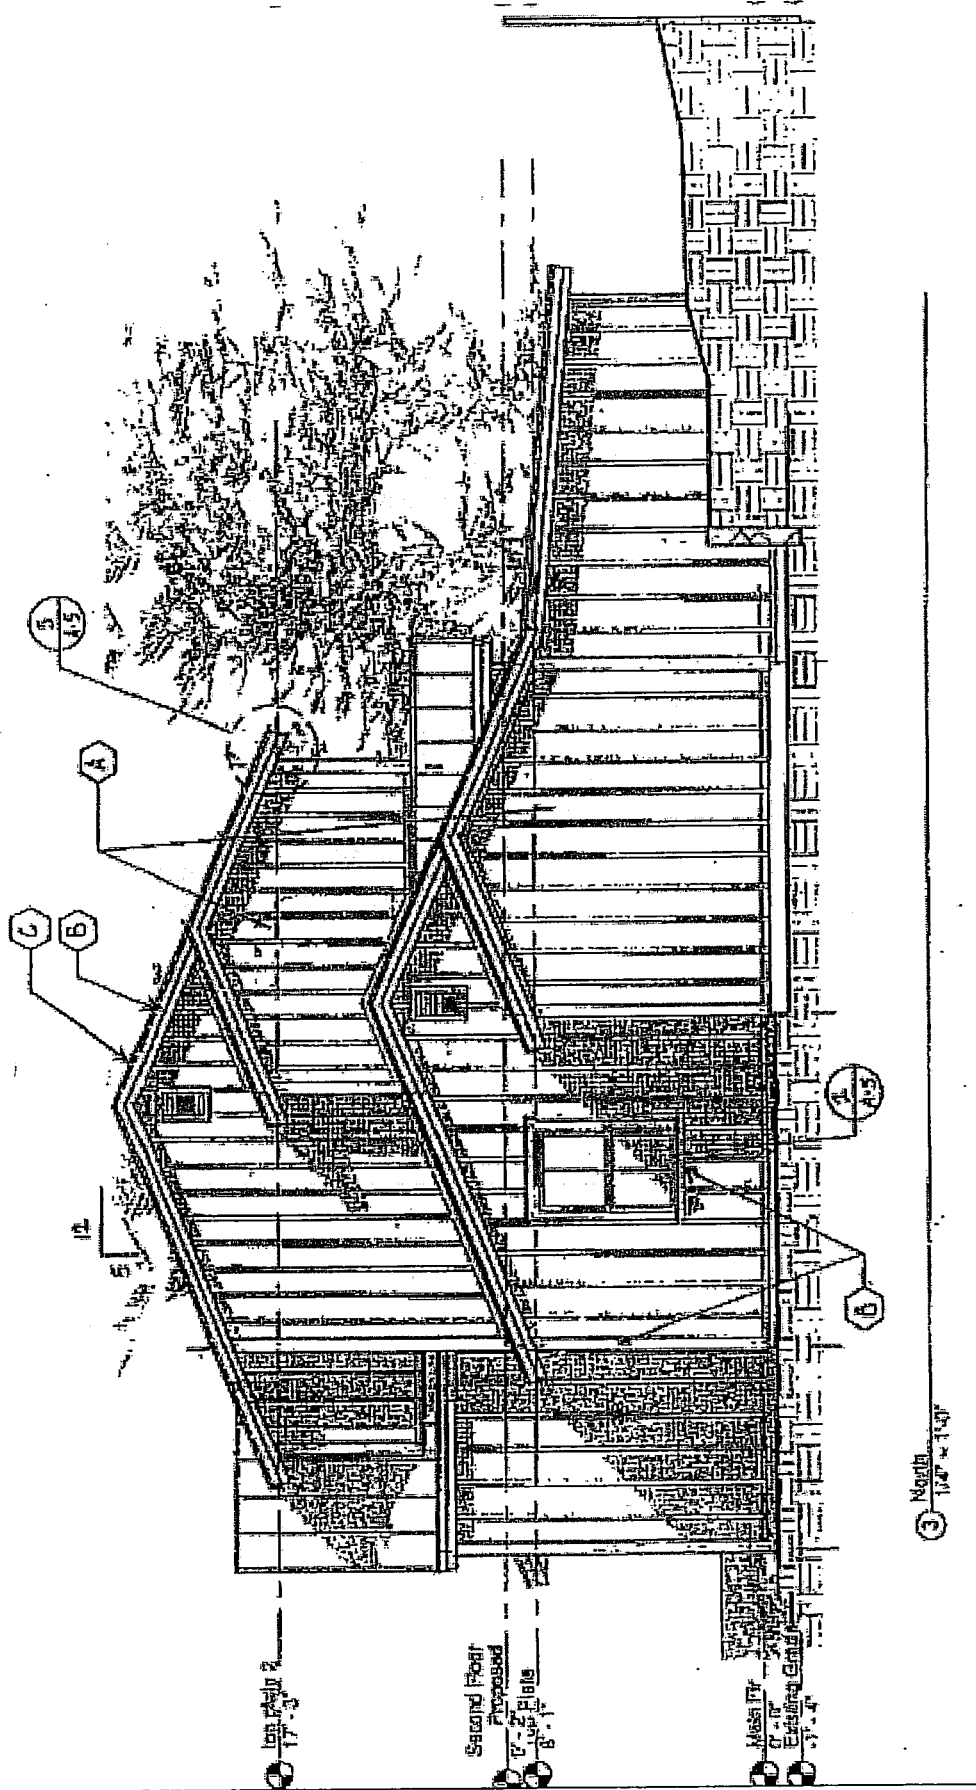

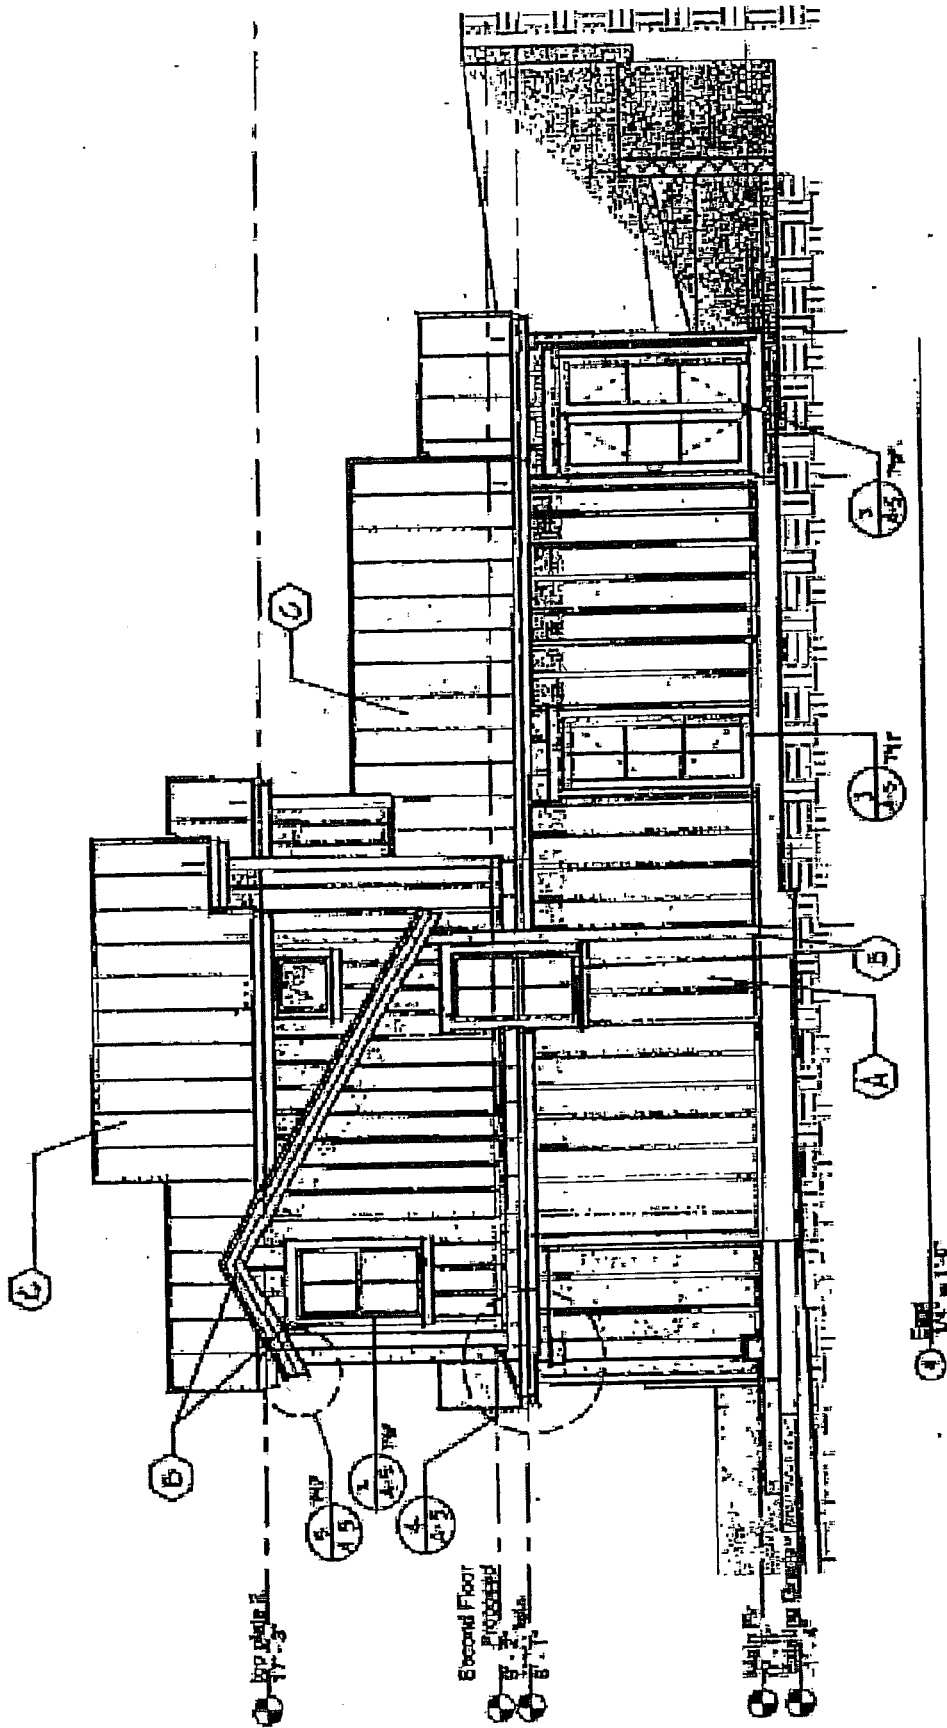

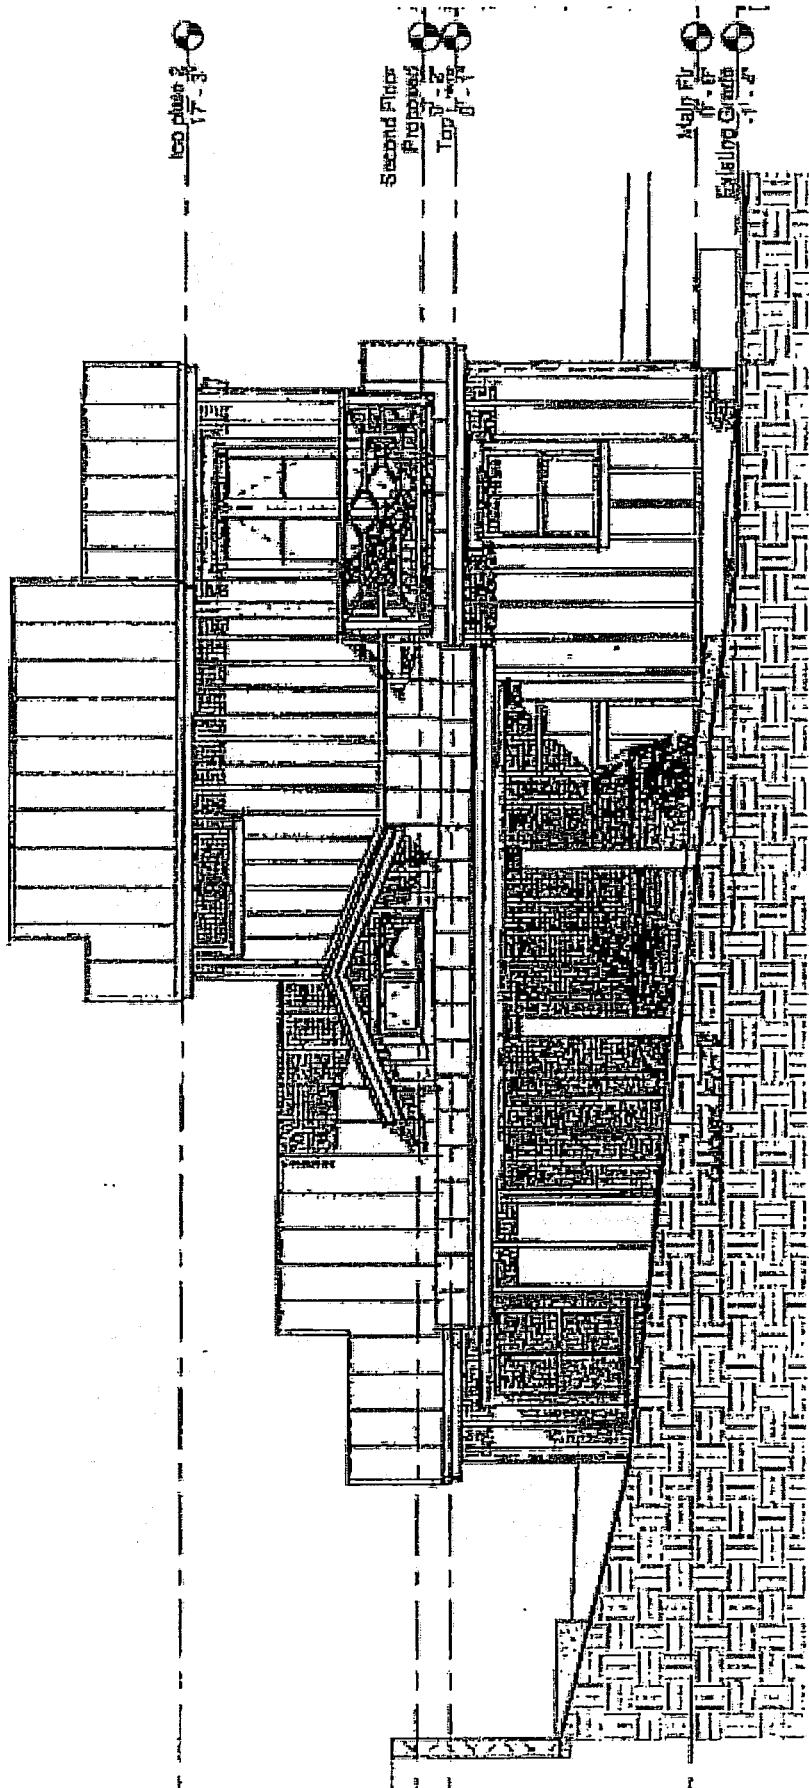

2
Wind
1/4" = 1'-0"

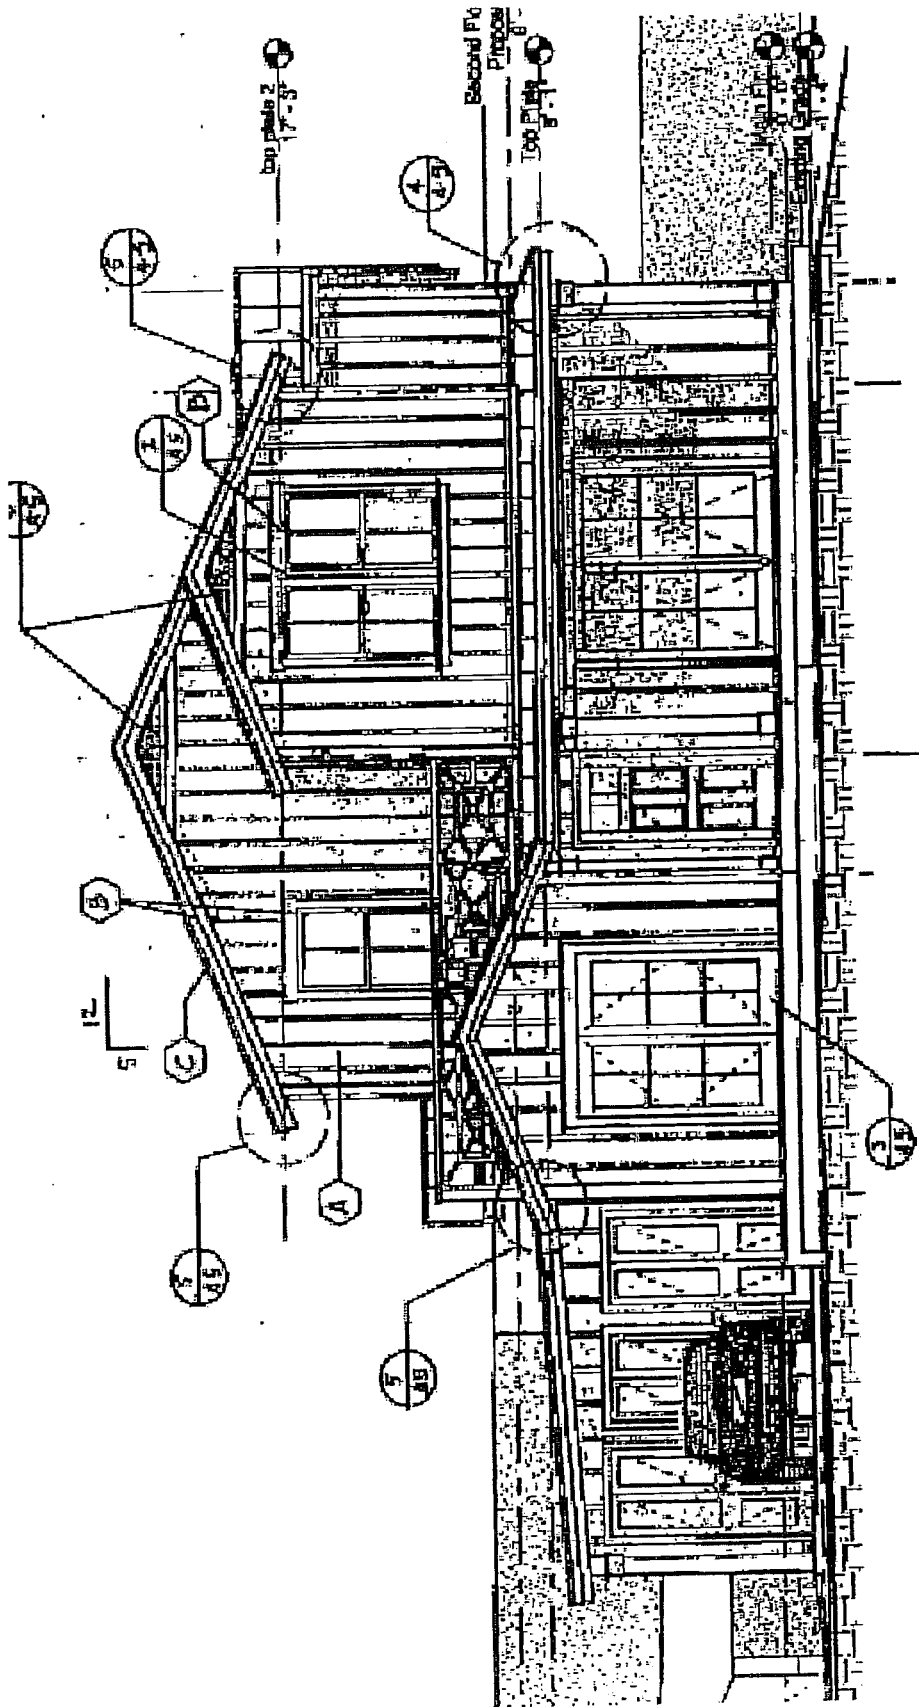

1 South
1/4" = 1'-0"