


DRAFT

BETTERAVIA ROAD

COUNTY OF
SANTA BARBARA

PROPERTY IMPROVEMENTS
PER SECURITY PLAN (TYP)

AB900 Lease Boundary

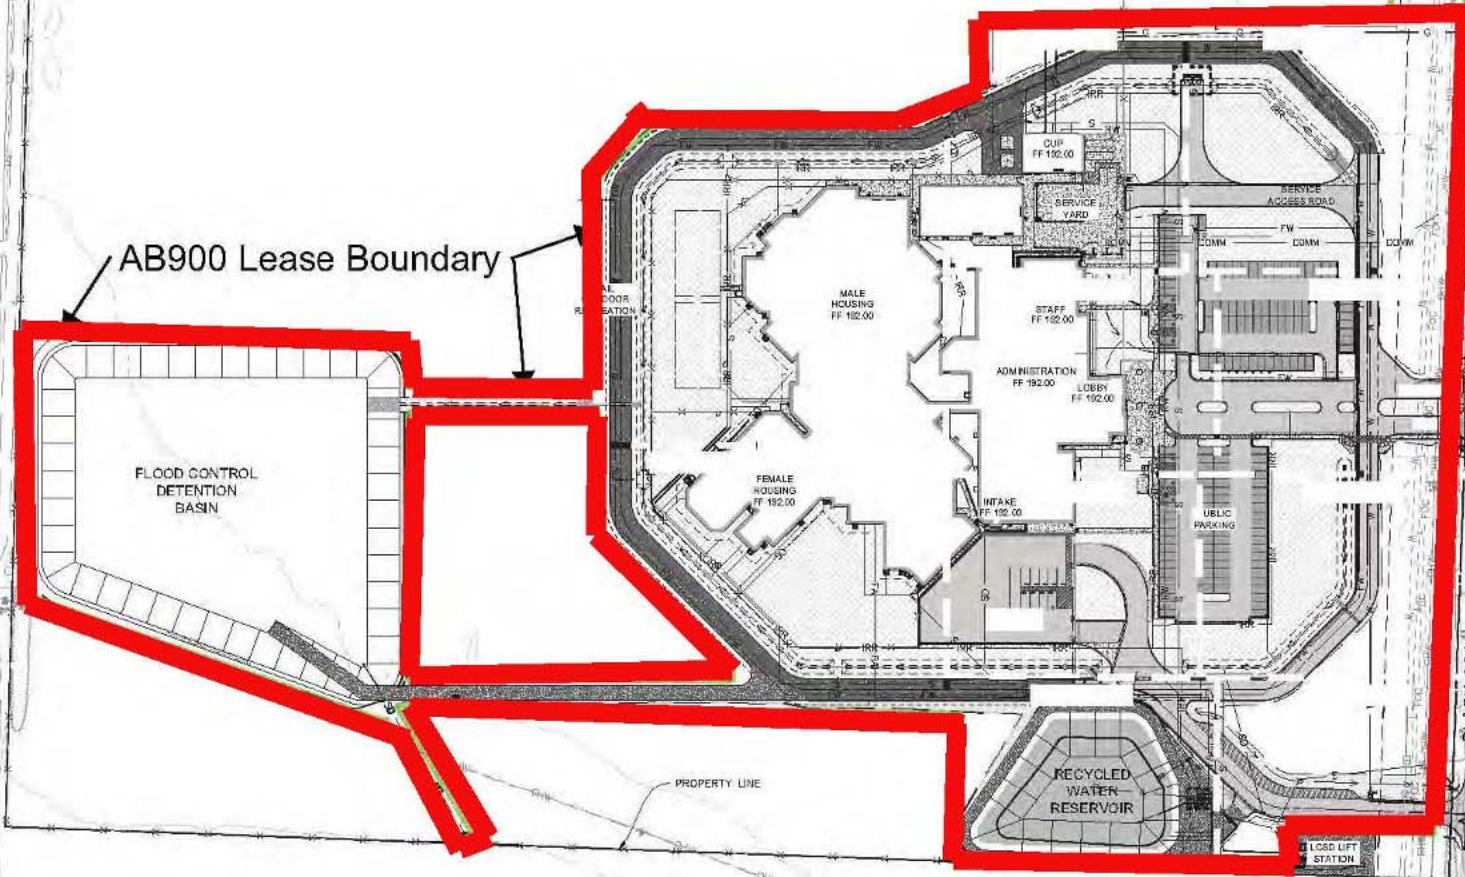

**ATTACHMENT B
MAP OF PROPOSED SITE AREA FOR GROUND LEASE AND RIGHT OF ENTRY**

CAUTION!!
OVERHEAD WIRES

80'
CCWA EASEMENT

(E) 42" CCWA WATER LINE

(E) GAS MAIN
(P) WATER LINE PER
OFF-SITE PLANS

(P) 8" RECYCLED WATER AND