


# RECTANGULAR RAPID FLASHING BEACONS on Foster Road

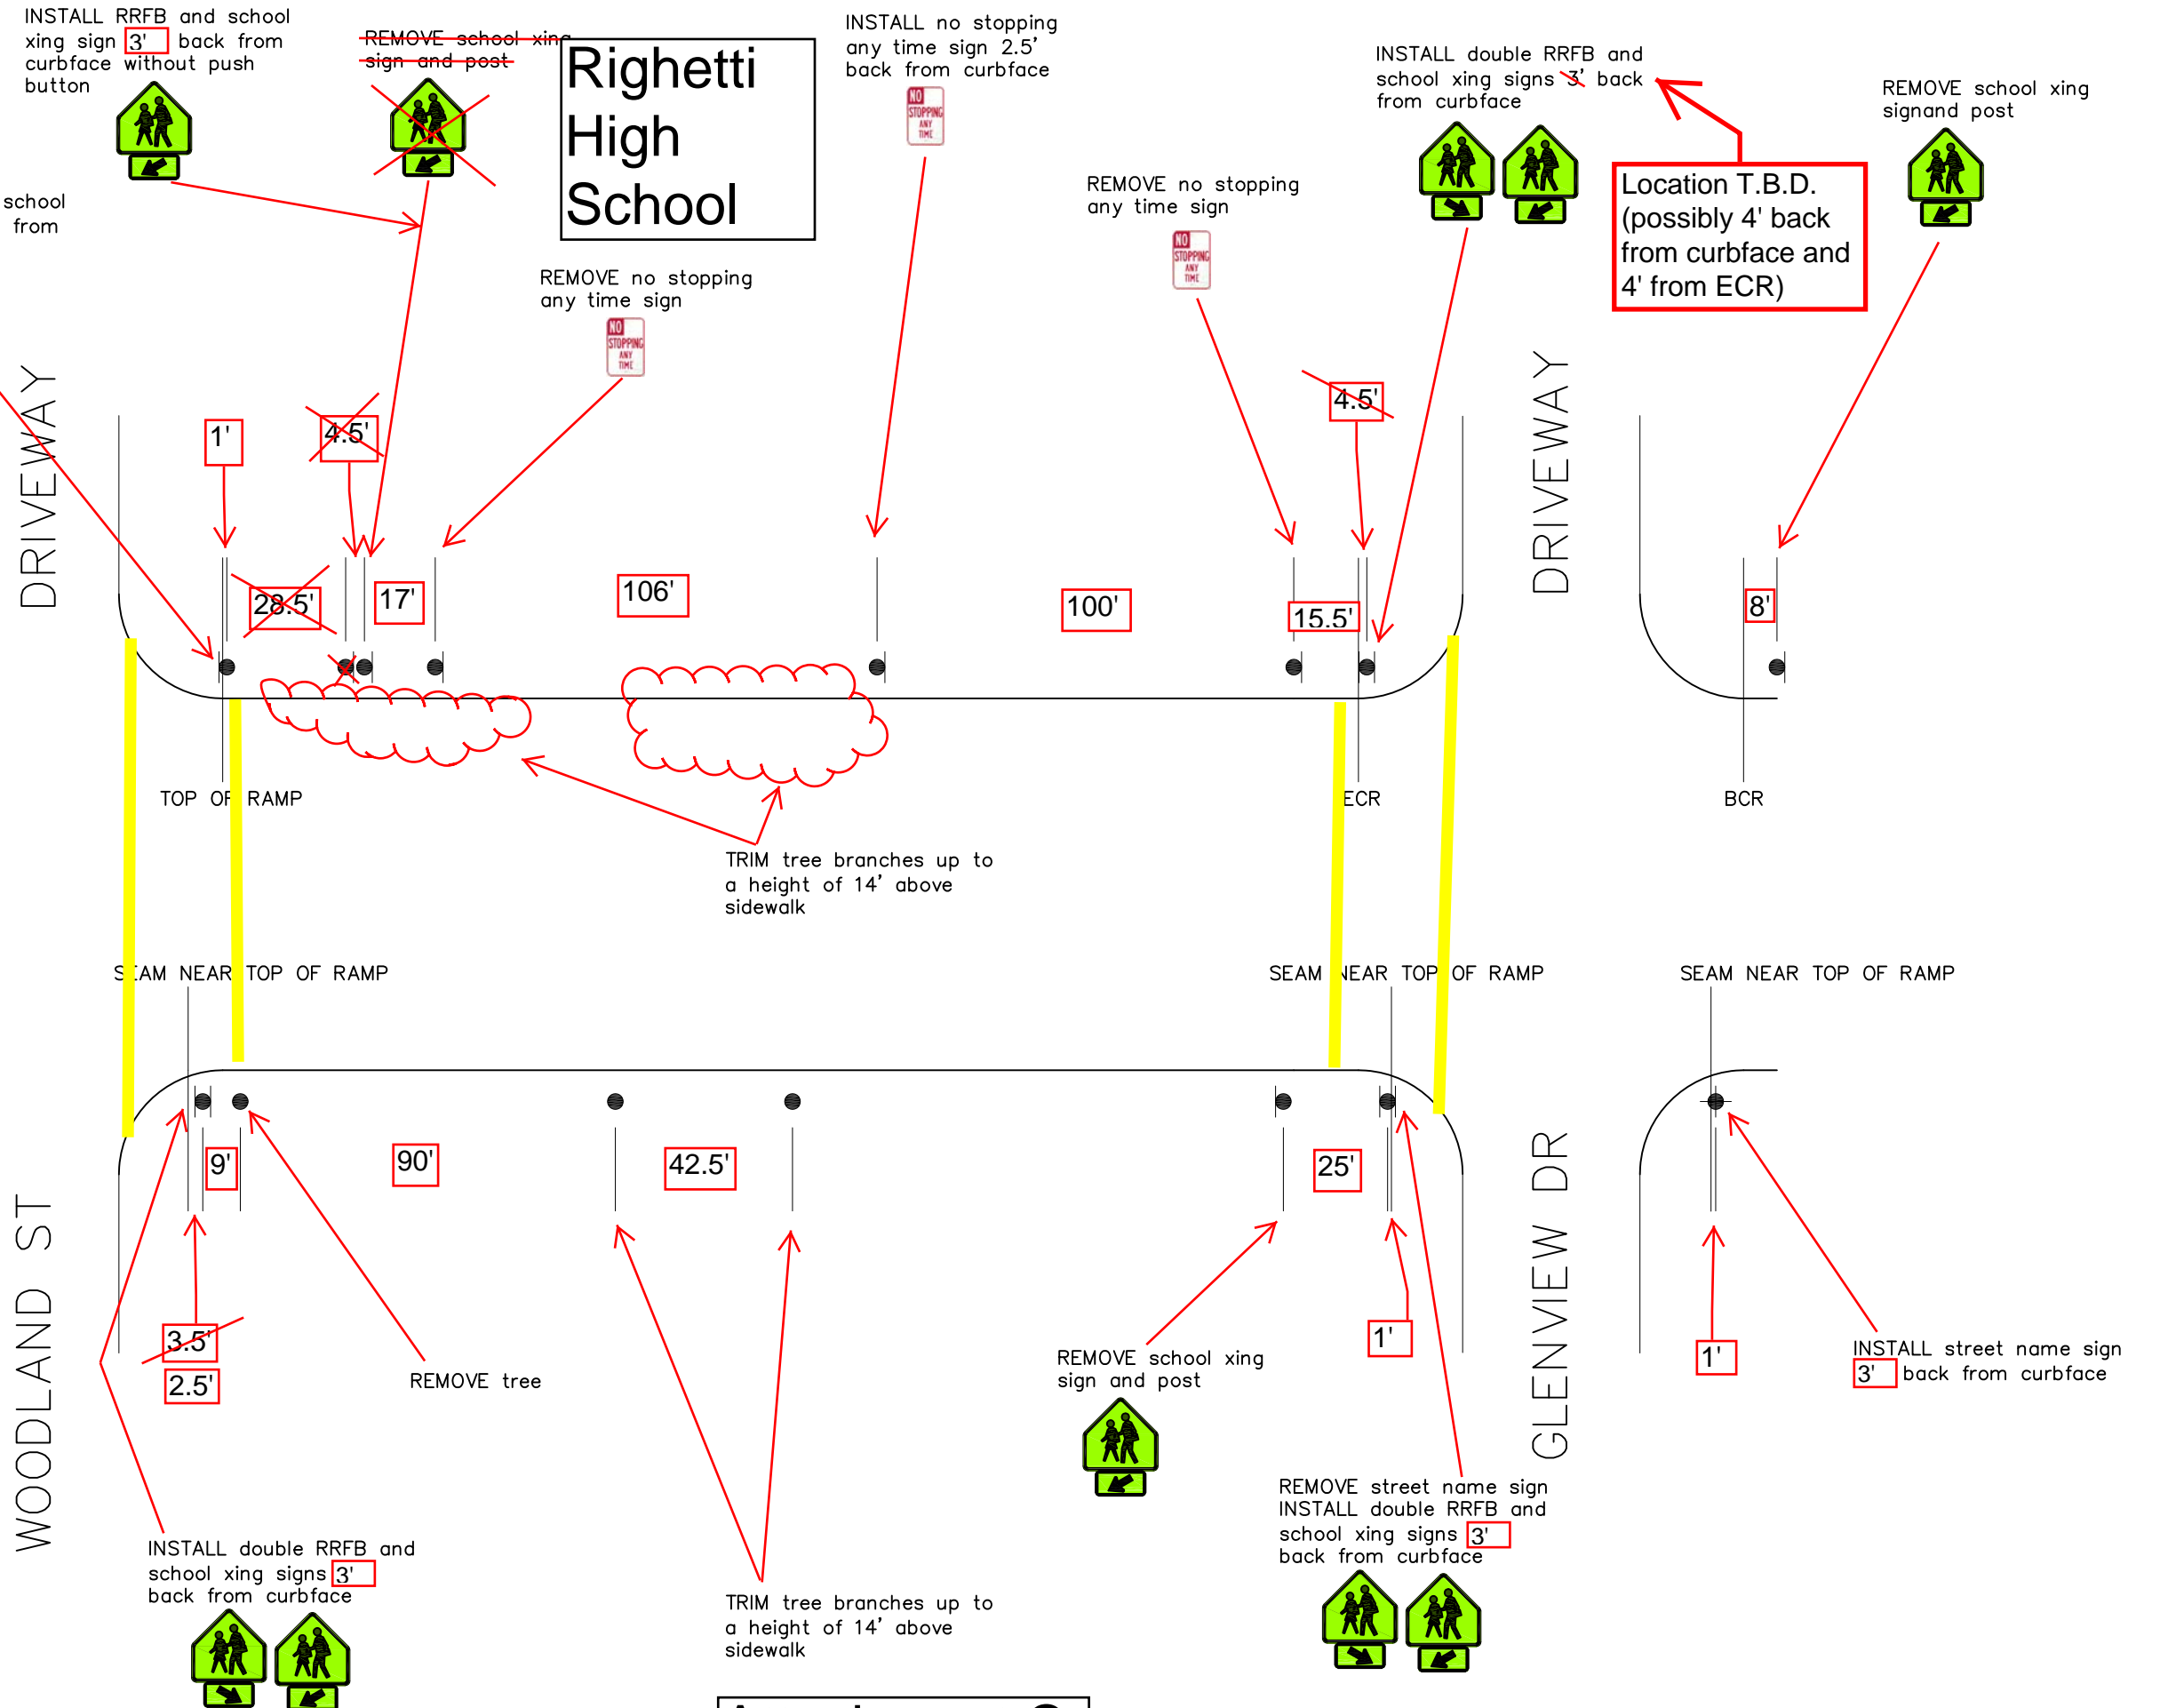

**Righetti High School**

FOSTER RD

WOODLAND ST

GLENVIEW DR

## Attachment C

\* ALL TRAFFIC CONTROL AND INSTALLATIONS SHALL COMPLY WITH CURRENT CAMUTCD  
 \* REPAIR ALL HOLES IN SIDEWALK ASSOCIATED WITH SIGN POST REMOVAL