


# Attachment 9: Site Plan

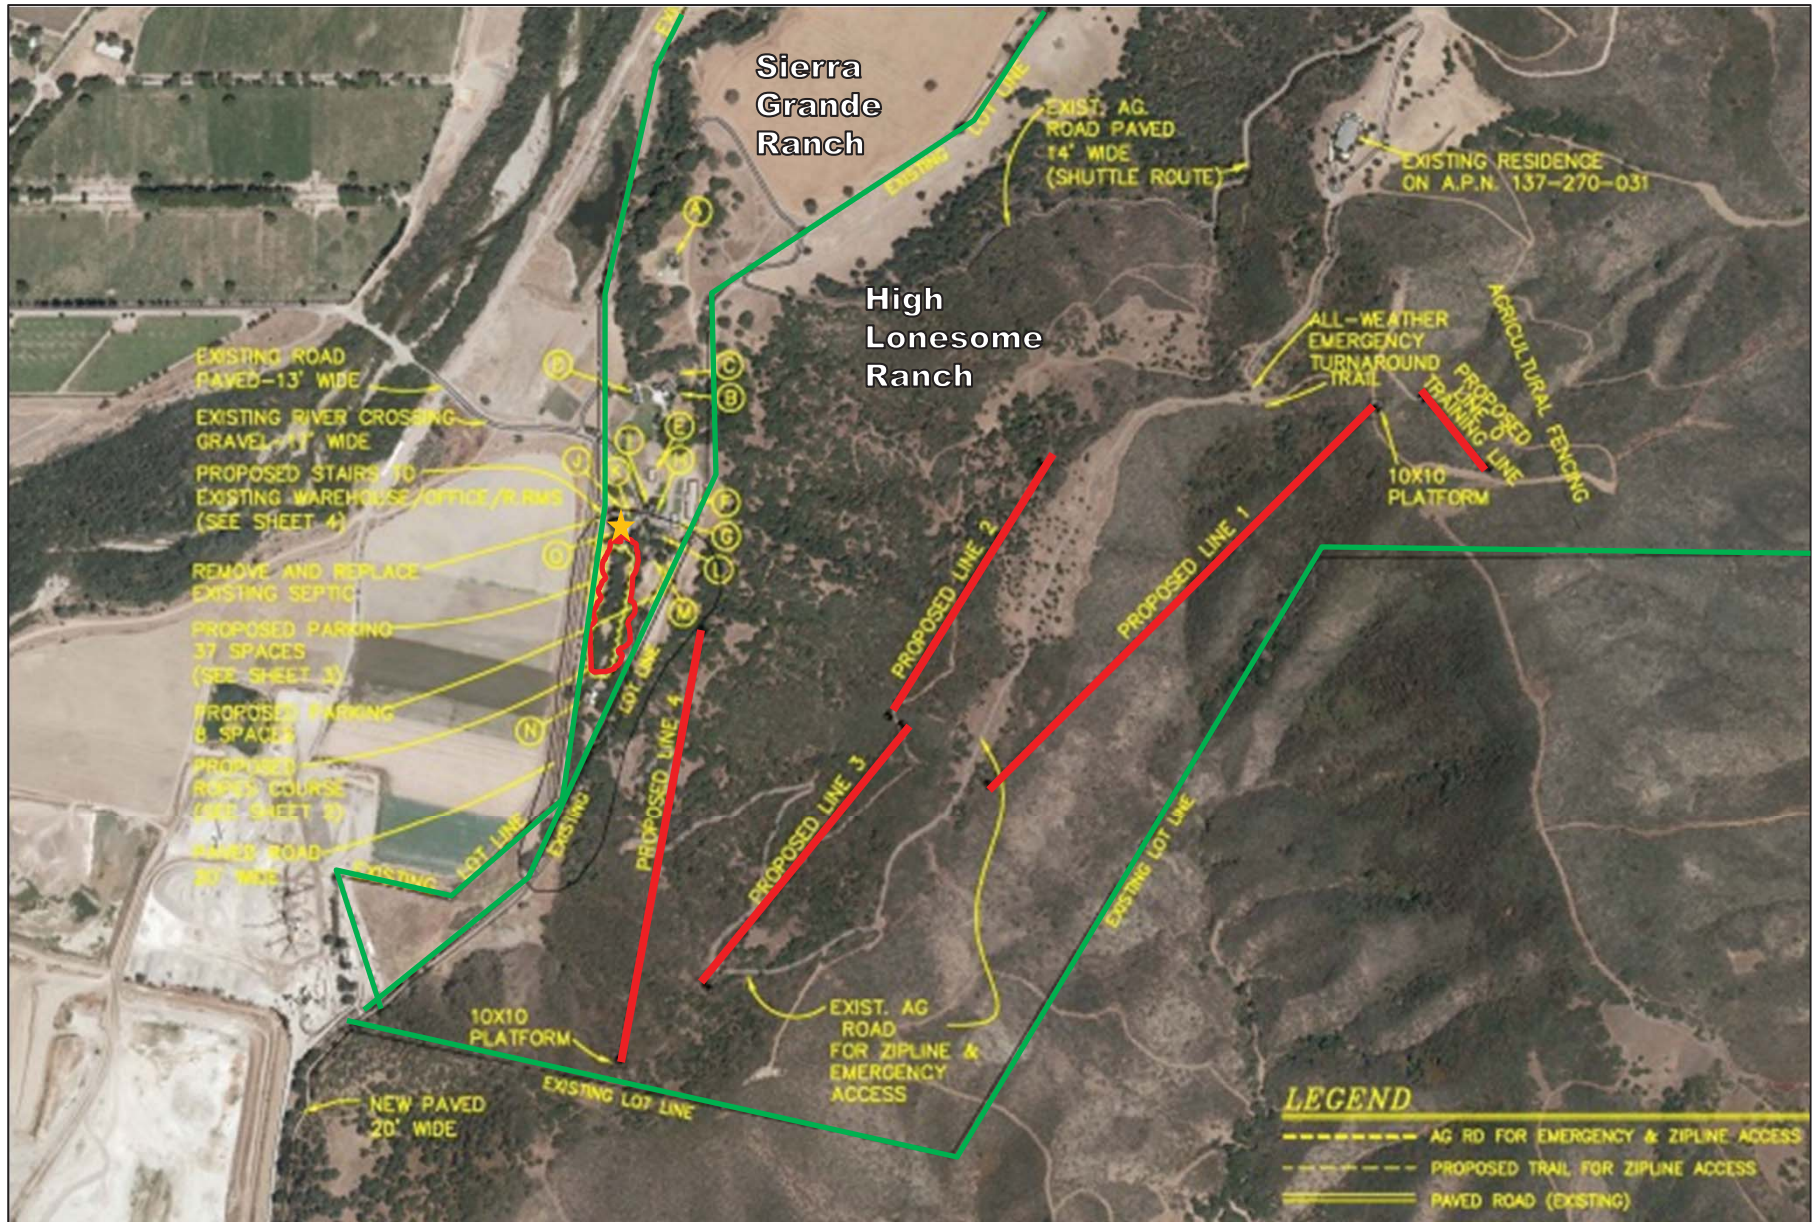

★ Visitor Center

 Ropes Course

 Property Line