

**PROJECT INFORMATION/ZONING INFORMATION**

APN: 013-141-004  
 ZONING: 7-R-1  

**SURVEYOR'S NOTES**

- COORDINATE VALUES (EASTING/NORTHING) ARE BASED ON THE NAD 83 DATUM.
- ALL DISTANCES ARE IN FEET AND DECIMALS THEREOF.
- NO ADJUSTMENTS WERE MADE TO THIS SURVEY.

**IMPROVEMENT ABBREVIATIONS**

W - PROPOSED WATER  
 SW - PROPOSED SANITARY SEWER  
 S - PROPOSED STORM DRAIN  
 D - PROPOSED DRAINAGE  
 T - PROPOSED TRENCH

**EXISTING EASEMENTS**



**UTILITY PROVIDERS**

 GAS - SOUTHERN CALIFORNIA GAS COMPANY  
 ELECTRIC - SOUTHERN CALIFORNIA Edison COMPANY  
 CABLE COMMUNICATIONS - COMCAST  
 TELEPHONE COMMUNICATIONS - VERIZON CALIFORNIA INC.

**OWNER'S STATEMENT**

I, MICHAEL MARCELLO, OWNER OF THE ABOVE PROPERTY, HEREBY APPLY FOR THE APPROVAL OF THE DEPARTMENT OF PUBLIC WORKS AND ENGINEERING FOR THE CONSTRUCTION OF THE PROPOSED IMPROVEMENTS AND CONFORM TO THE BEST OF MY KNOWLEDGE AND BELIEF.

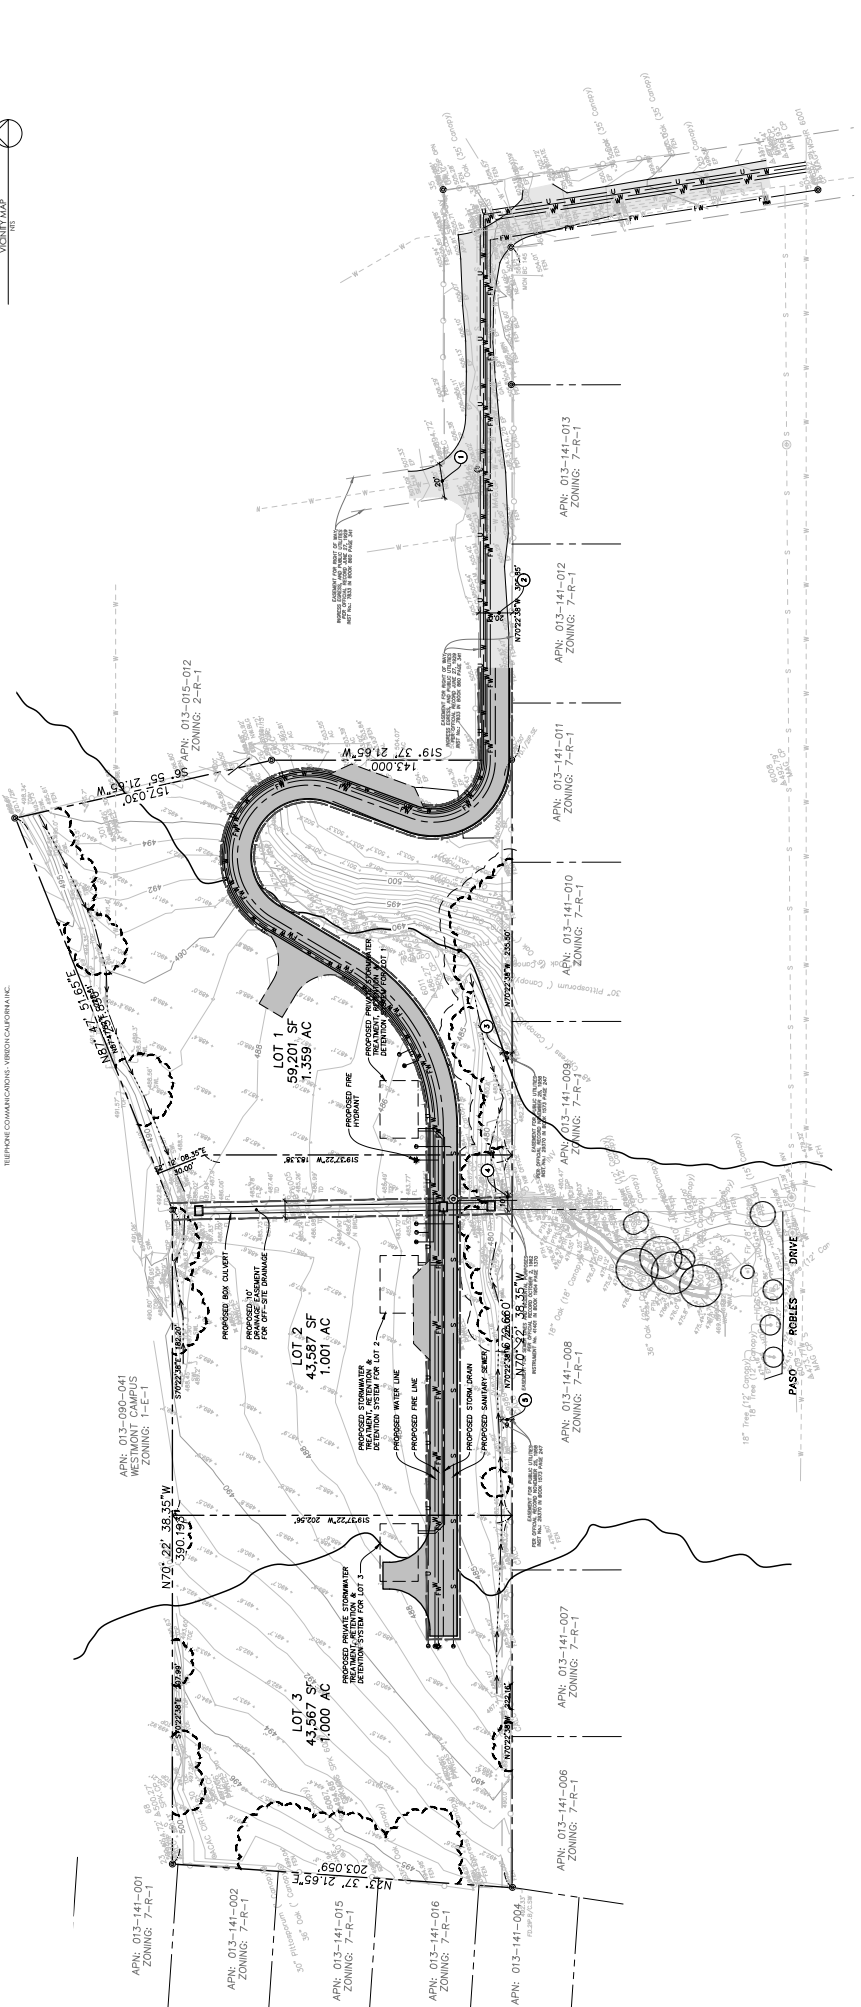



DATE: \_\_\_\_\_