
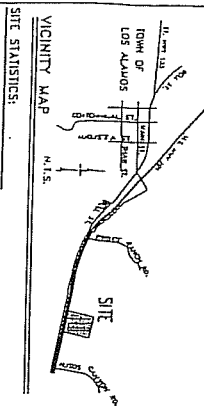


Site Plan dated October 7, 2009

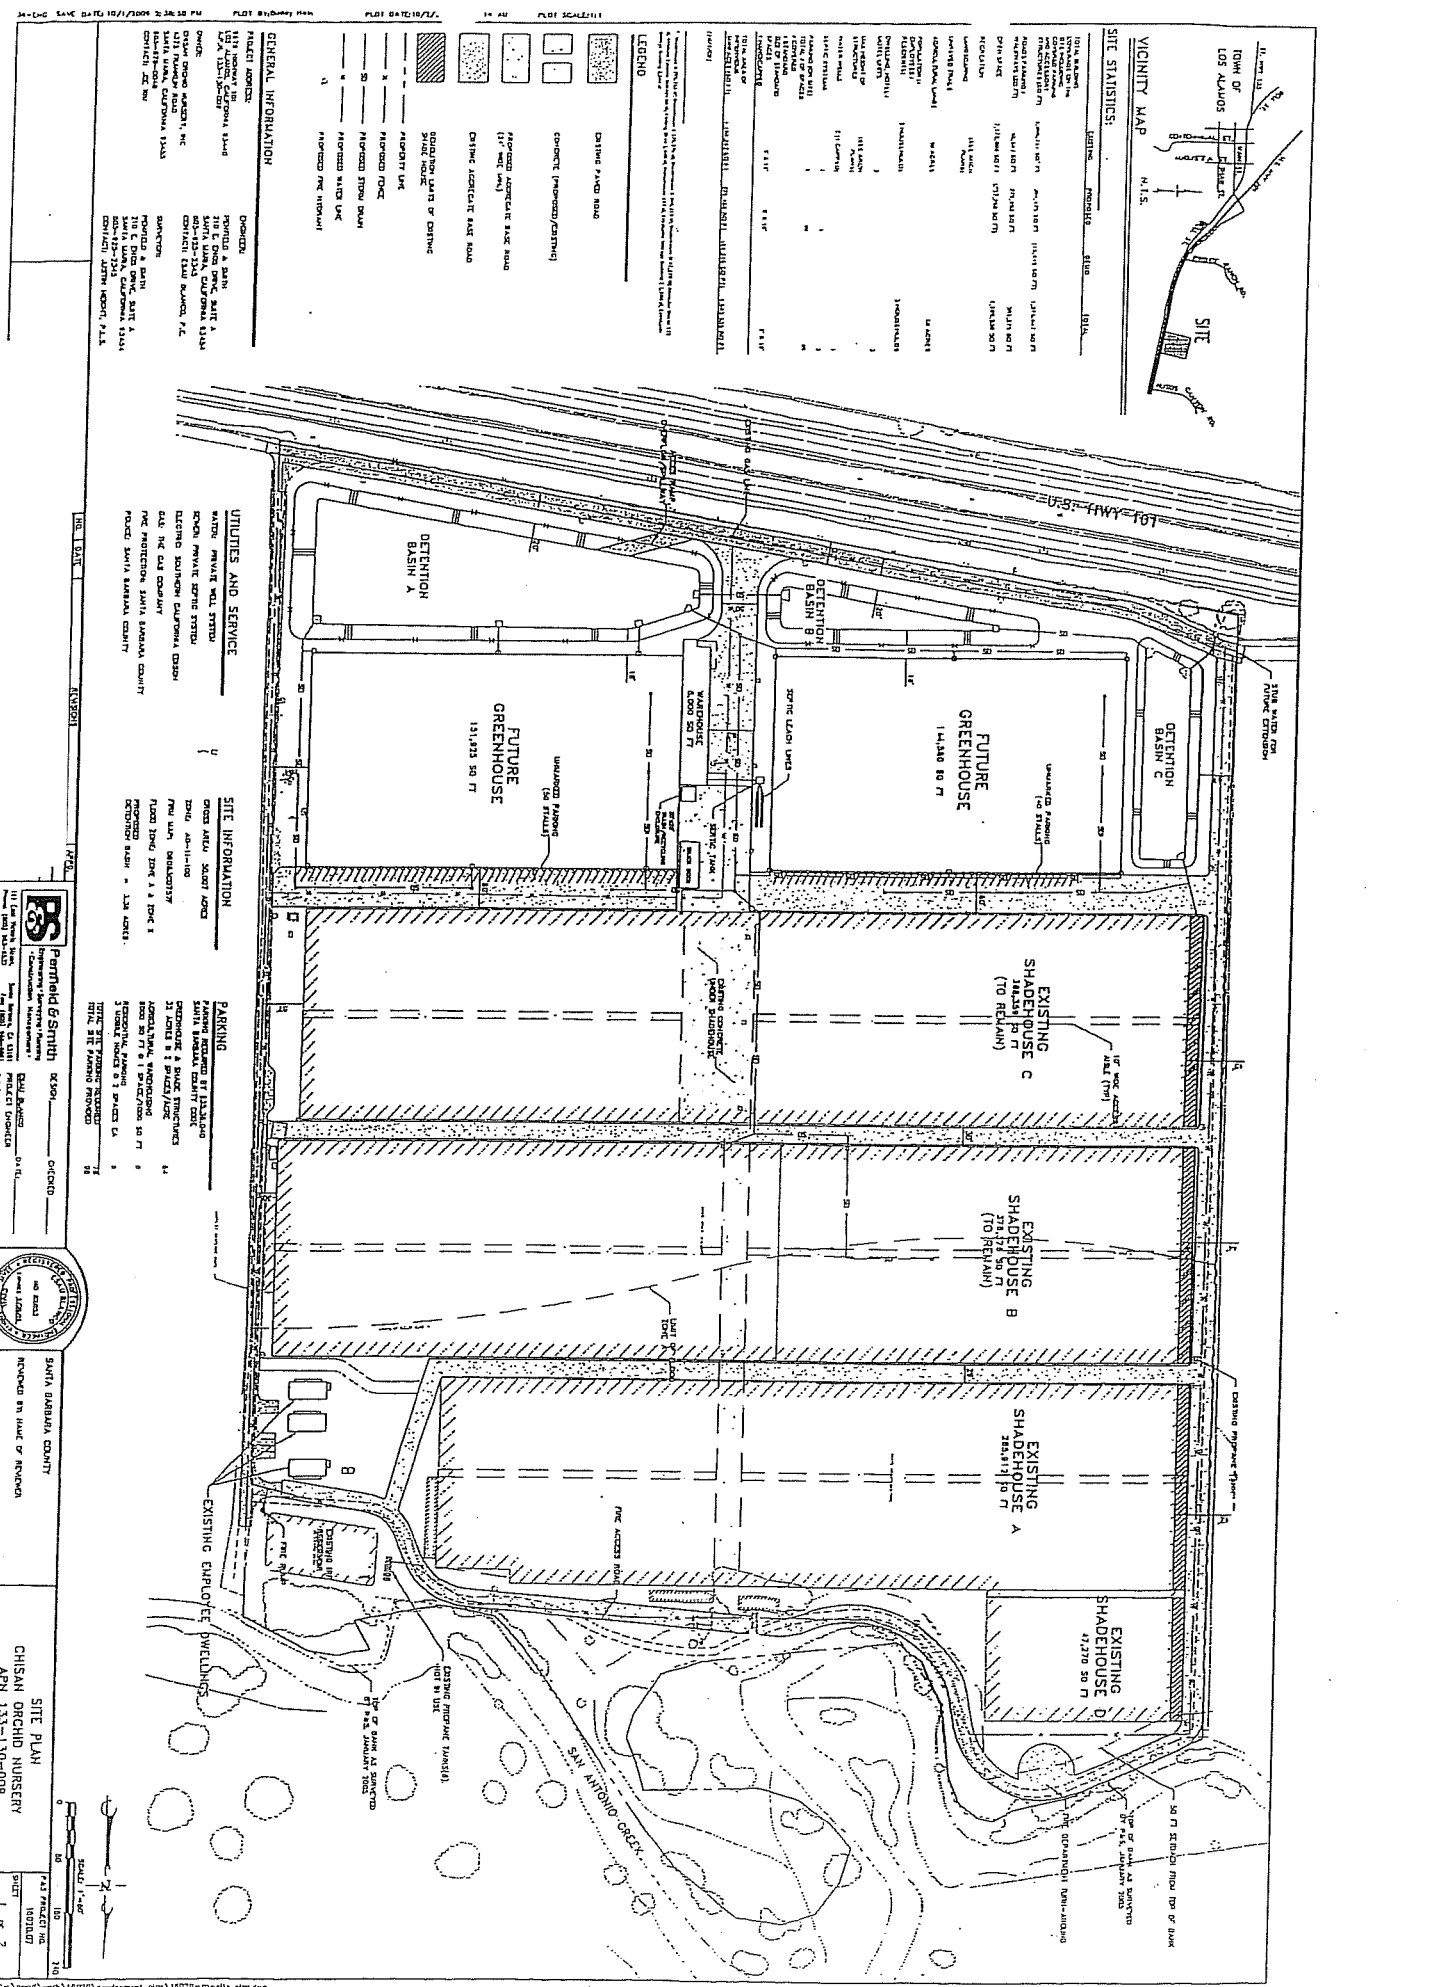

SITE STATISTICS:

LEGEND:

- DRIVE PAVED ROAD
- CONCRETE (PROPOSED/EXISTING)

GENERAL INFORMATION:




UTILITIES AND SERVICE:
WATER: PRIVATE WELL SYSTEM

SITE INFORMATION:
SANTA BARBARA COUNTY

PARKING




SANTA BARBARA COUNTY

REVIEWED BY: [Name]



