

LEGAL DESCRIPTON

SAN MARCOS ROAD

That portion of Parcel C of Parcel Map Number 12,490 in the County of Santa Barbara, State of California, filed in Book 18, Page 18 of Parcel Map in the Office of the County Recorder in said County described as follows;

BEGINNING at the northeast corner of said Parcel C, a $\frac{1}{2}$ inch Iron Pipe @ Center of Section 34, Township 5 North, Range 28 West as shown on said Parcel Map;

- 1) Thence, S 89°28'30"W 191.54 feet to the southeasterly line of San Marcos Road;
- 2) Thence, S56°57'55"W 18.61 feet;
- 3) Thence, leaving said southeasterly line N89°28'30"E 126.12 feet;
- 4) Thence, S75°34'05"E 83.68 feet to the east line of said Parcel C;
- 5) Thence, NOoo02'00"W 31.60 feet along said east line to the POINT OF BEGINNING.


End of Description

This description was prepared by me or under my direction in conformance with the requirements of the Professional Land Surveyor's Act this 21st day of July, 2006.



Edmund R.

Villa, PLS 6232 Deputy County
Surveyor
License Expiration Date: 3-31-2006

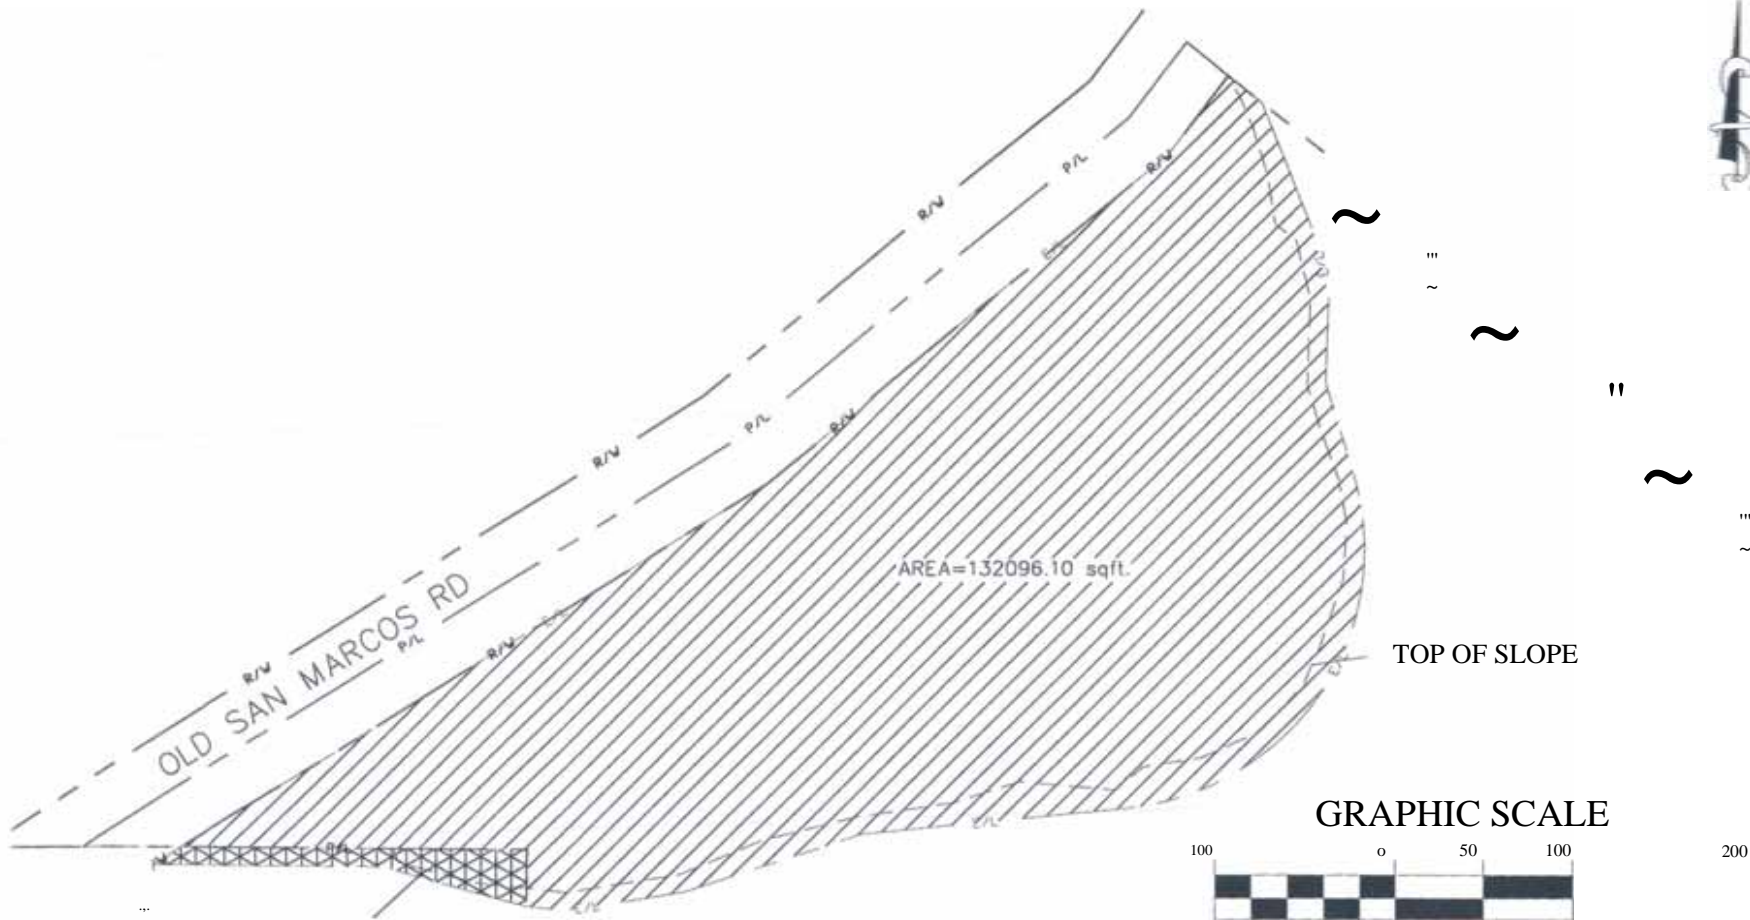

/. AREA=2B6B..39 sqft.
 . APN: 153-320-026

APN: 153-320-021

THIS LEGAL DESCRIPTION WAS PREPARED BY ME, OR UNDER MY DIRECTION, IN CONFORMANCE WITH PROFESSIONAL LAND SURVEYORS ACT.

Edmund R. Villa
 EDMUND R. VILLA

3/17/06
 DATE



COUNTY OF SANTA BARBARA DEPARTMENT OF PUBLIC WORKS COUN TV SURVEYOR'S OFFICE

**OLD SAN MARCOS RD VISUAL DEPICTION /
 APN:153-32D-021 SLOPE EASEMENT
 SANTA BARBARA COUNTY, CALIFORNIA
 JUNE 2005**