



S:\Work\Projects\Tajiguas\Drawings\CMU\Compost\SusGen\System v4.dwg 8/1/2023 9:39 AM

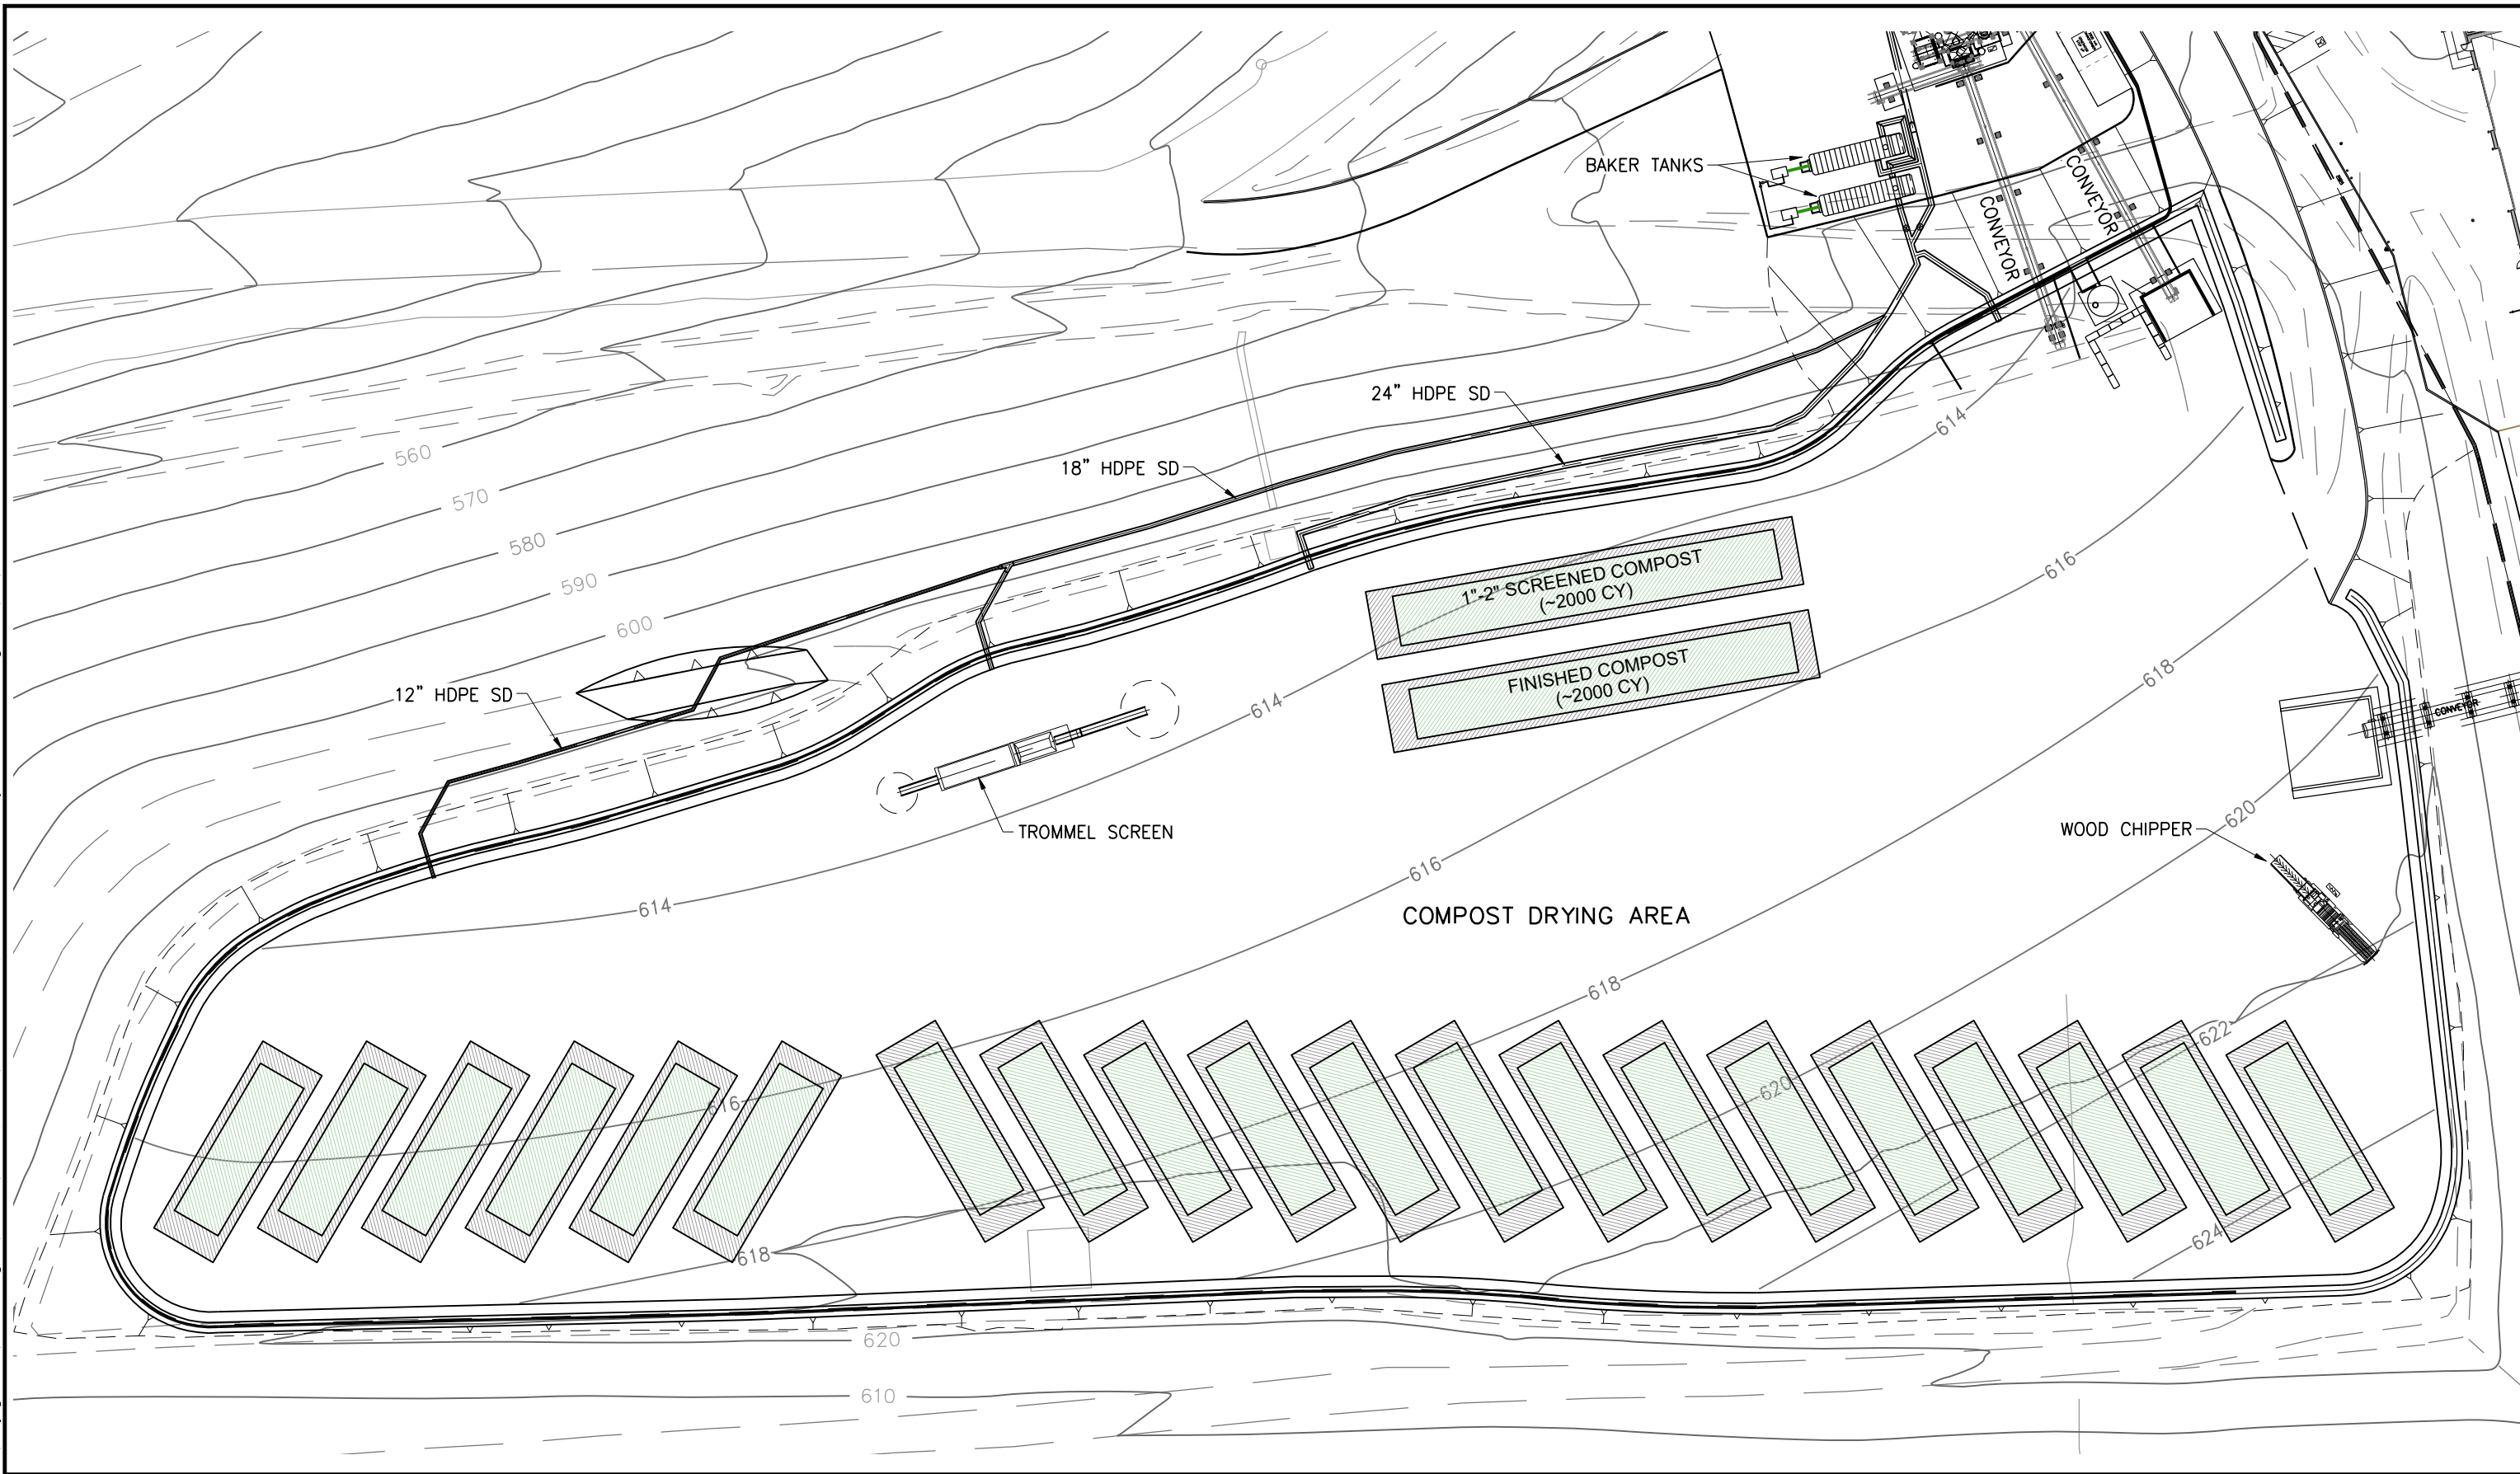

Prepared by:  
**John Kular Consulting**  
 3790 Kingsbarns Dr, Roseville, CA 95747  
 661-302-1292 kularconsult.com

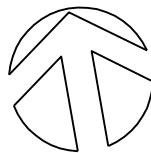

Size of heap/covers as shown: 26' x 82'  
 Total number of rows: 20

Tajiguas ReSource Center  
**CMU Compost Covers**  
 Sustainable Generation Mobile System