

Legal Description

16AGP-00000-00016

Tract No. 3 of the Rancho San Carlos De Jonata, in the County of Santa Barbara, State of California, according to the Map thereof recorded in Book 5, Pages 51 to 56, inclusive, of Maps, in the Office of the County Recorder of said County.

Excepting therefrom that portion of said Tract lying Northerly of the centerline of Highway 246.

Also excepting therefrom that portion of the East half of said Tract No. 3 lying Southerly of the centerline of Highway 246.


Also excepting therefrom that portion thereof conveyed to the State of California by Deed recorded February 7, 1998 as Document No. 98-009466 of Official Records.



10/21/2016

APPROVED AS TO FORM
AND SURVEY CONTENT

AJevremovic
ALEKSANDAR JEVREMOVIC
COUNTY SURVEYOR
LICENSE EXP. 12/31/2017

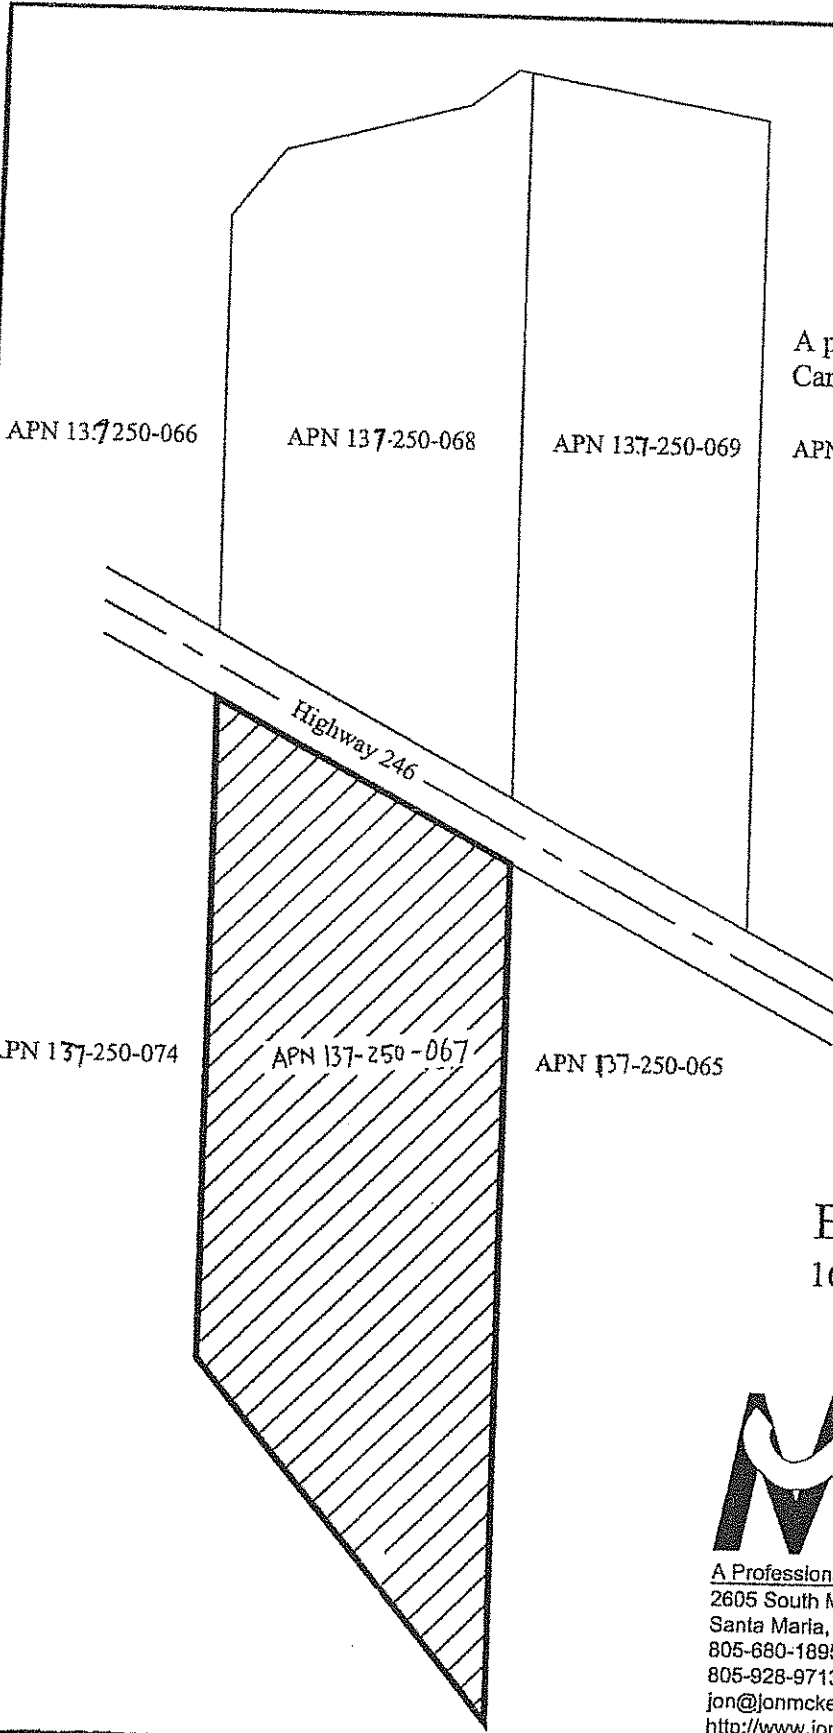

A portion of Tract 3 of the Rancho San Carlos de Jonata (Bk 5 MS PG 51-57)

APN 137-250-066

APN 137-250-068

APN 137-250-069

APN 137-250-078


Highway 246

APN 137-250-074

APN 137-250-067

APN 137-250-065

Exhibit Sketch
16AGP-00000-000 16

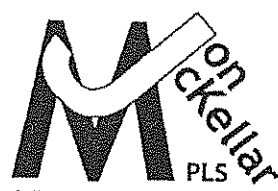

A Professional Land Surveying & Consulting Company
2605 South Miller Street, Suite 107
Santa Maria, CA 93455
805-680-1895 bus.
805-928-9713 fax
jon@jonmckellar.com
http://www.jonmckellar.com