





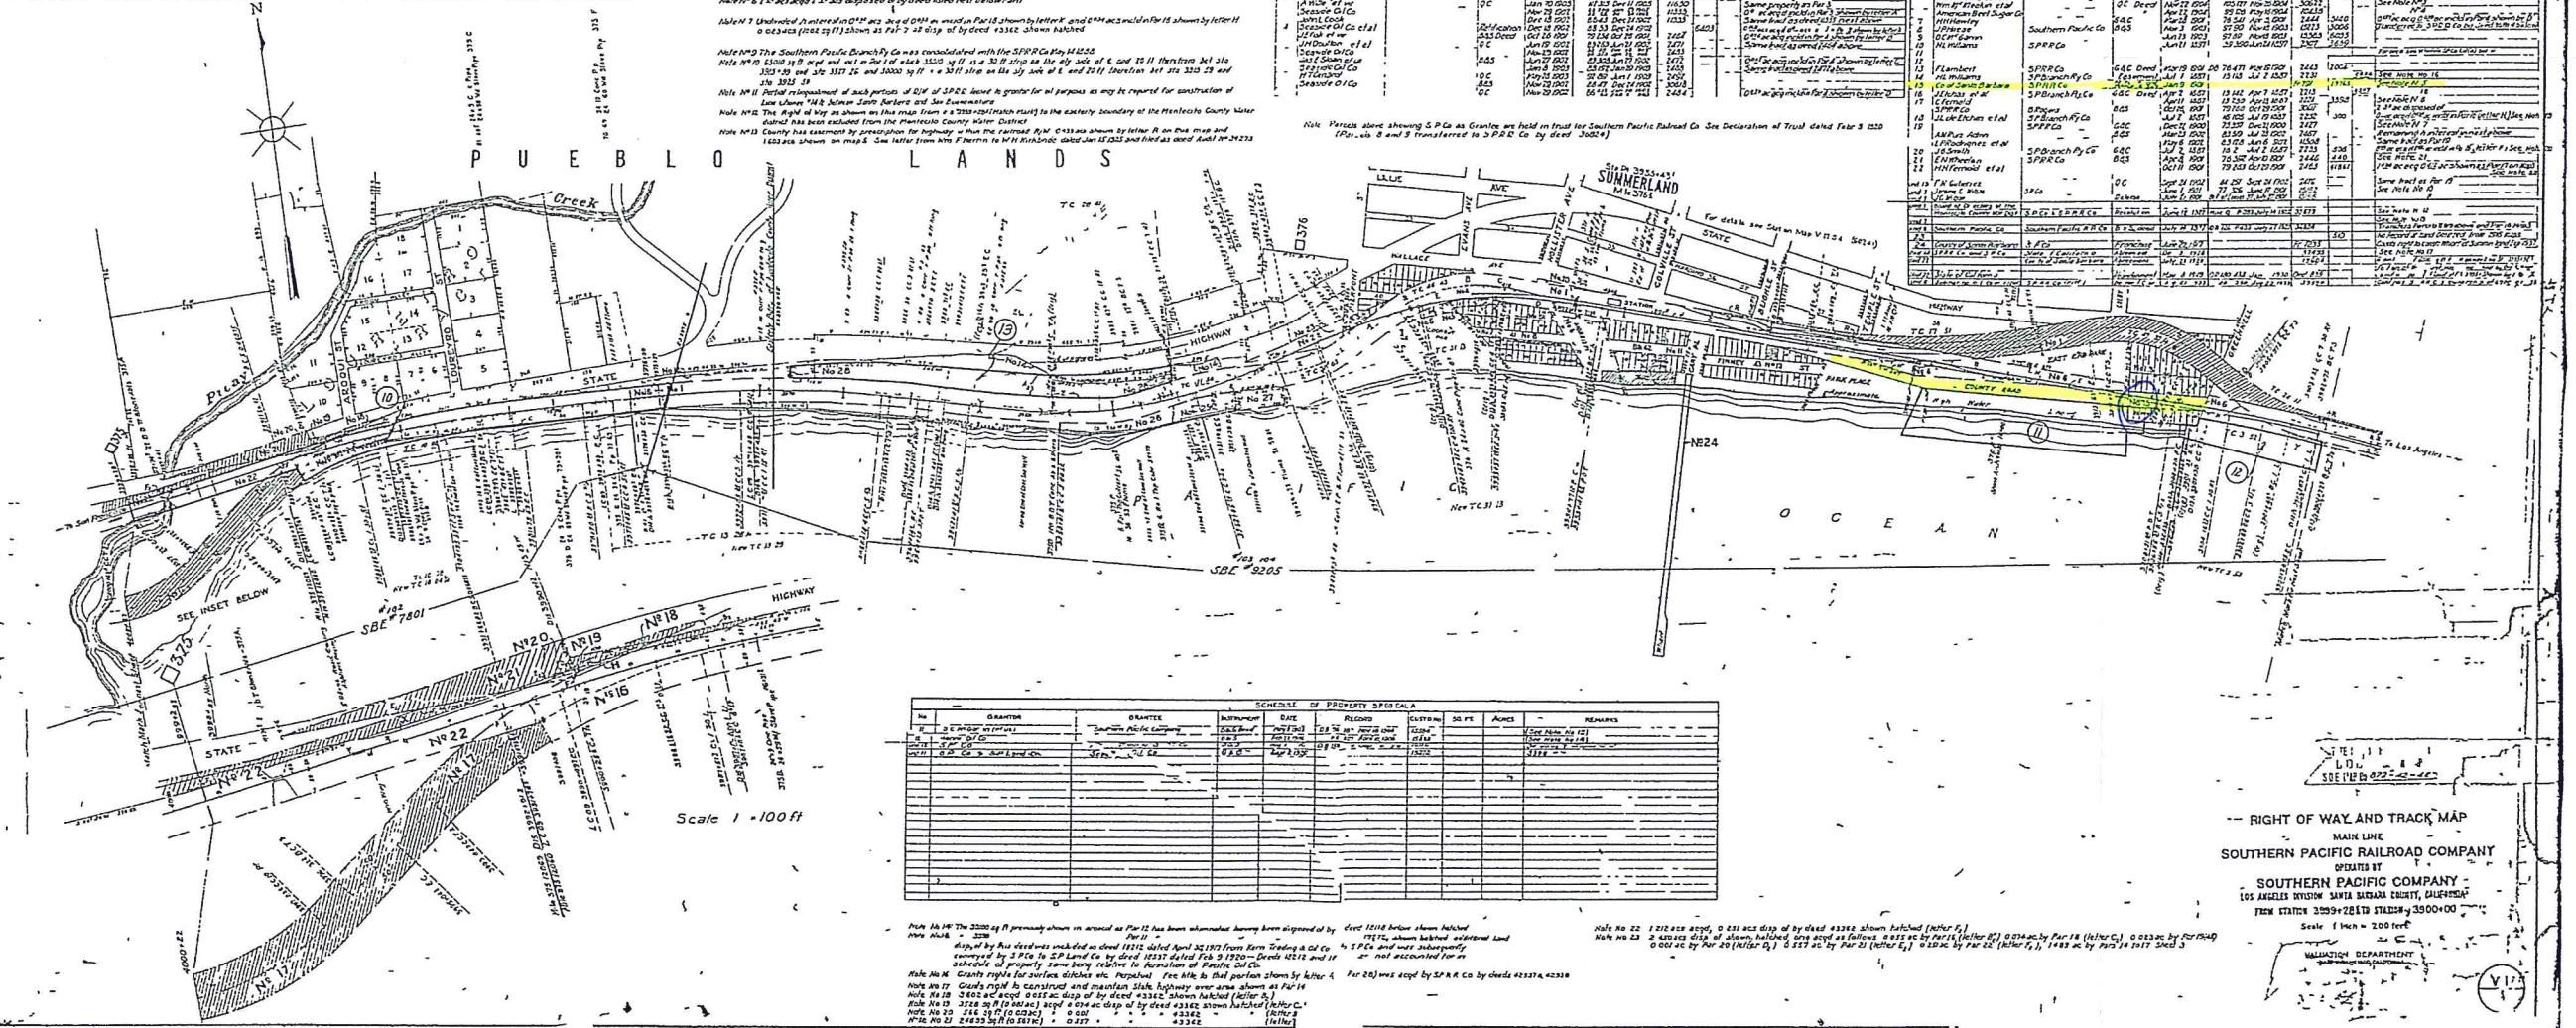

Scale 1" = 100'


RIGHT OF WAY AND TRACK MAP
 MAIN LINE
 SOUTHERN PACIFIC RAILROAD COMPANY
 OPERATED BY
 SOUTHERN PACIFIC COMPANY
 LOS ANGELES DIVISION SANTA BARBARA COUNTY, CALIFORNIA
 Scale 1 inch = 200 feet
