




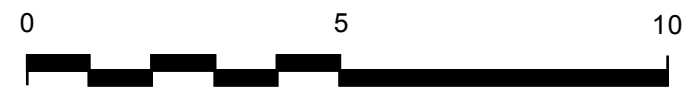

SOUTH ELEVATION

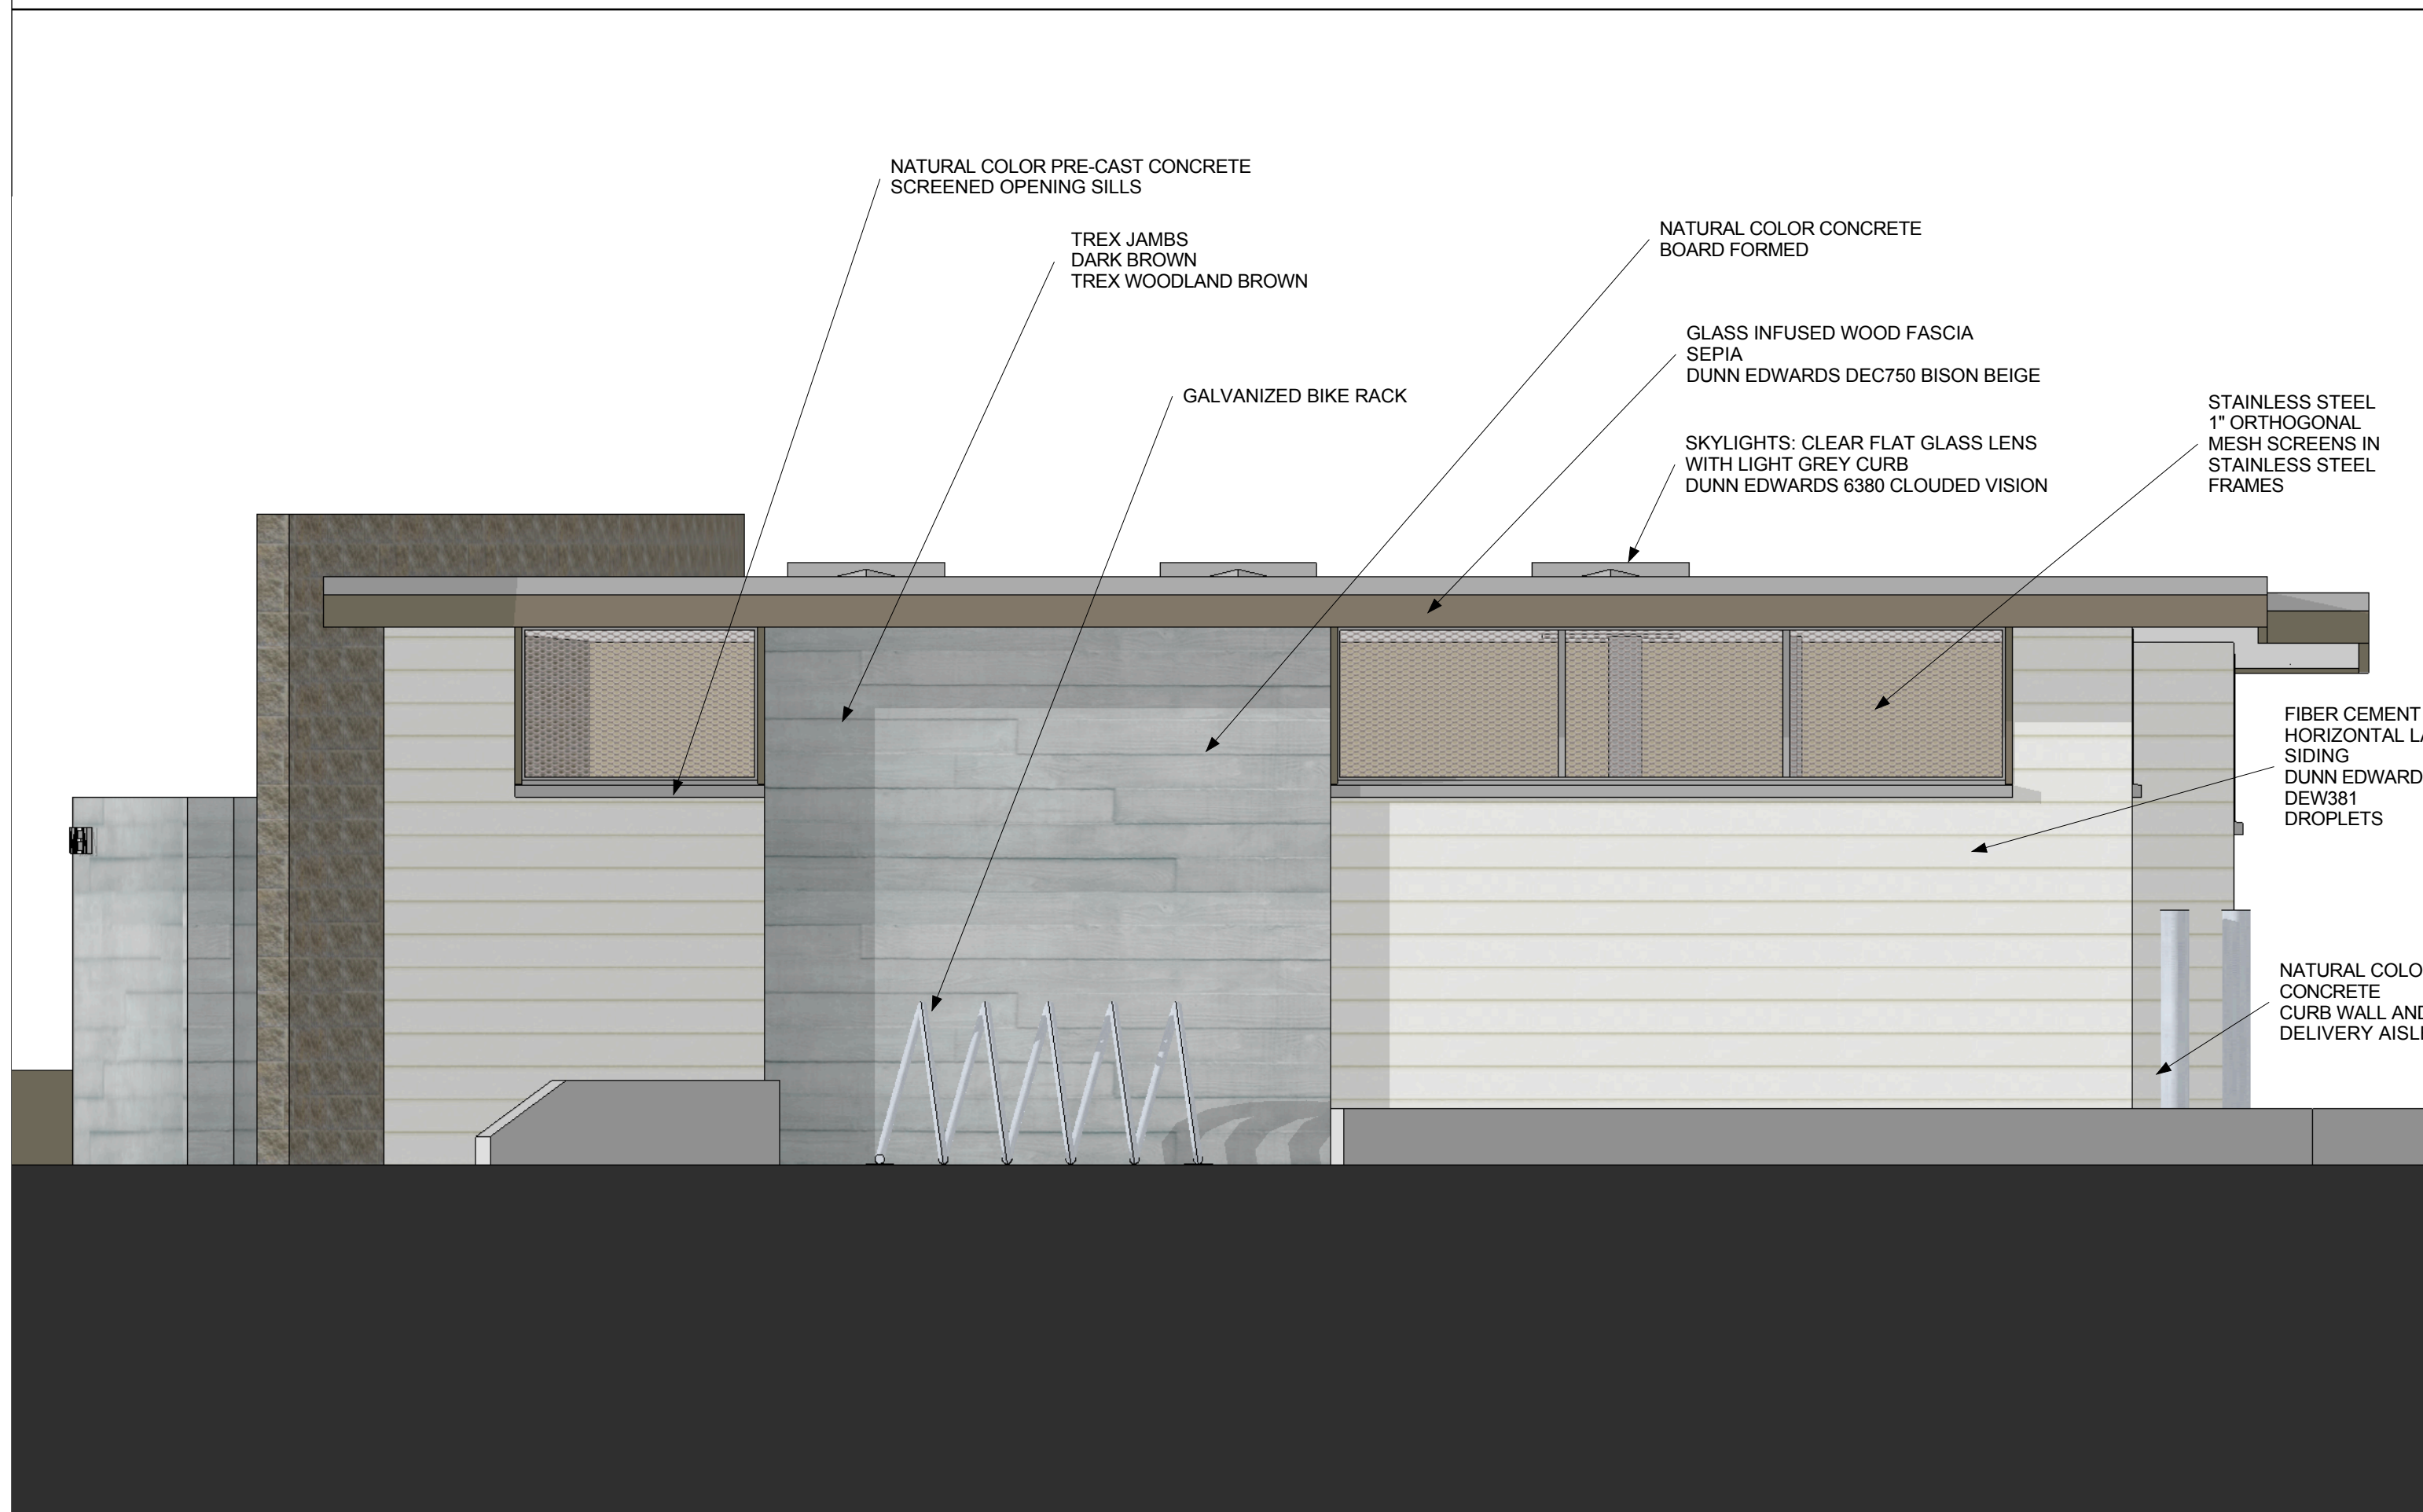

EAST ELEVATION

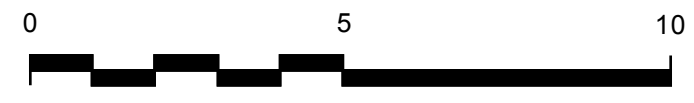

NORTH ELEVATION



WEST ELEVATION

