


NOTE:
IT SHALL BE THE RESPONSIBILITY OF THE CONTRACTOR TO WORK WITH THE LOCAL UTILITY COMPANIES TO LOCATE ALL UNDERGROUND UTILITY SERVICE LINES WITHIN THE PROJECT LIMITS. CALL UNDERGROUND SERVICE ALERT AT (800) 422-4133 OR 811 A MINIMUM OF TWO WORKING DAYS PRIOR TO ANY EXCAVATION WORK.

THE CONTRACTOR SHALL POSSESS THE CLASS (OR CLASSES) OF LICENSE AS SPECIFIED IN THE "NOTICE TO BIDDERS".

COUNTY OF SANTA BARBARA
STATE OF CALIFORNIA
DEPARTMENT OF PUBLIC WORKS

PLANS FOR THE CONSTRUCTION OF
MARCUM STREET IMPROVEMENTS
FROM SOUTH END TO W CLARK AVE
IN THE 4TH SUPERVISORIAL DISTRICT
COUNTY PROJECT NO. 862456

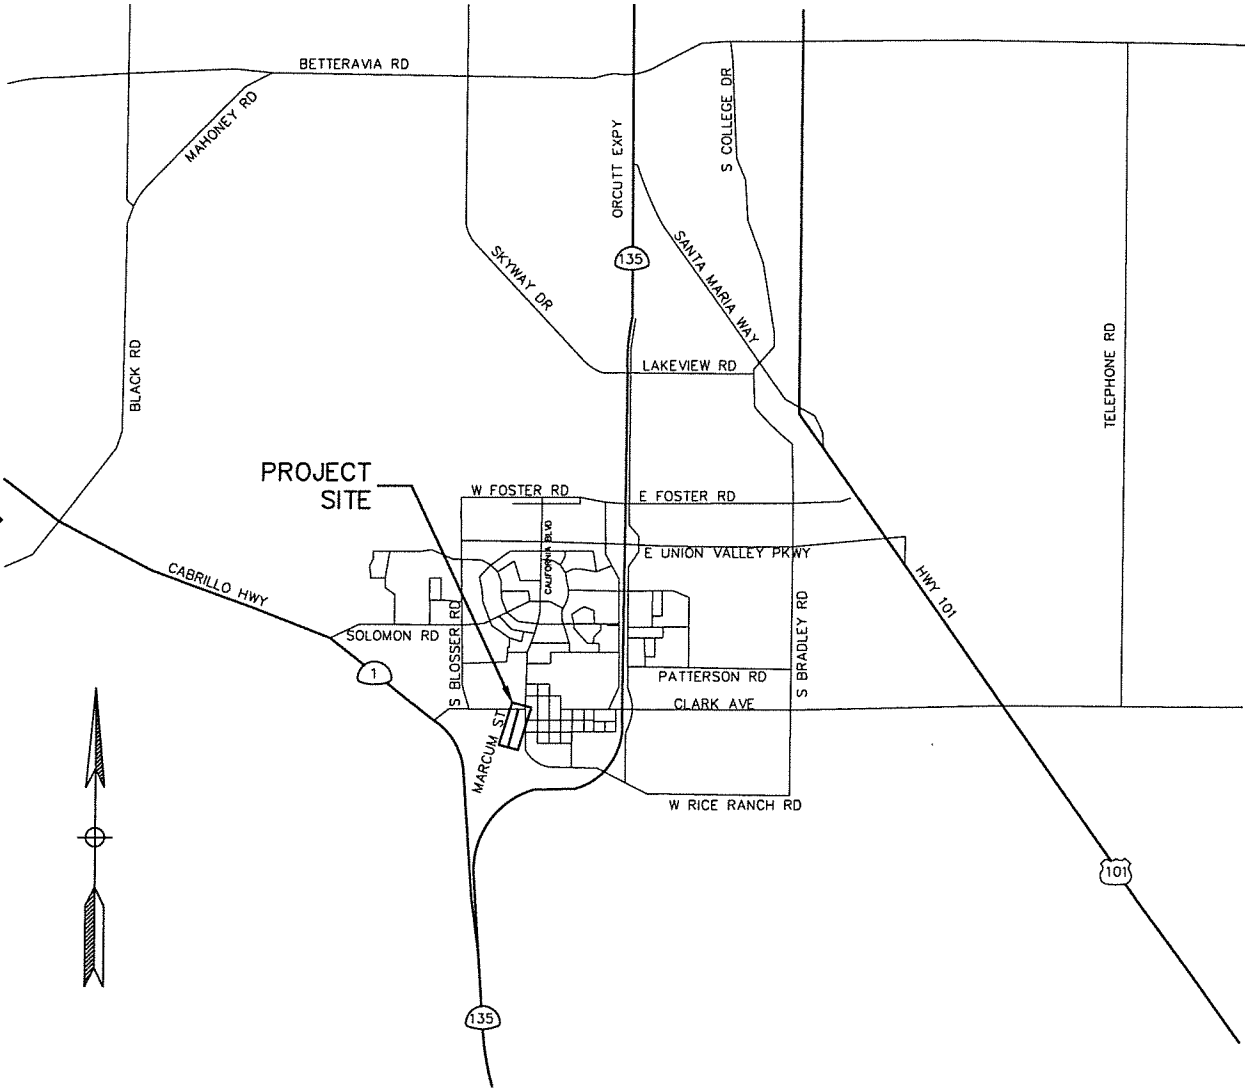

APPROVED - CHAIR, BOARD OF SUPERVISORS
[Signature] 4-8-25
DATE

DocuSigned by:
Chris Sneddon 1/27/2025 | 4:55 PM PST
676030358 DIRECTOR OF PUBLIC WORKS
DATE

DocuSigned by:
ESAU BLANCO 1/27/2025 | 4:55 PM PST
04ED3D0910D64A4... RECOMMENDED - ENGINEERING SECTION MANAGER
DATE

INDEX TO SHEETS		
PAGE	SHEET	DESCRIPTION
1	TS	TITLESHEET
2-3	DM	DEMOLITION
4-6	X	TYPICAL SECTIONS
7-9	L	LAYOUT
10-13	CD	CONSTRUCTION DETAILS
14-16	D	GRADING AND DRAINAGE
17-18	U	UTILITY PLAN

PROJECT BENCHMARK
SANTA MARIA VALLEY CONTROL MONUMENT NUMBER 1118, FOUND 2" BRASS DISK IN MONUMENT WELL, STAMPED "S.B.Co. GPS CONTROL 1992 PLS 5470 STA. 1118", WAS HELD AS THE PROJECT BENCHMARK.
ELEVATION = 355.86' (NAVD 88 DATUM)

BASIS OF BEARING
THE HORIZONTAL DATUM OF THE CONTROL IS NAD(83) 1992, AND CONTROL POSITIONS HAVE BEEN DERIVED FROM TIES TO FIVE STATIONS OF THE SANTA MARIA VALLEY CONTROL NETWORK PER MAP BOOK 147 PAGES 57-61 AS FILED IN THE COUNTY OF SANTA BARBARA RECORD OF SURVEYS. STATIONS 1008, 1009, 1012, 1117 & 1118.

THE BEARING SHOWN HEREON ARE REFERENCED TO CCS83, ZONE 5 GRID NORTH. THE POSITIONS OF THE FIVE POINTS NOTED ABOVE HAVE BEEN USED AS THE BASIS OF BEARINGS FOR THIS SURVEY.

BOUNDARY DISCLAIMER
BOUNDARY LINES AND THE RIGHT-OF-WAYS SHOWN HEREON ARE BASED ON RECORD INFORMATION FROM RECORDED MAPS PER THE COUNTY AND CAL TRANS. THE LINES ARE BASED ON MINIMAL FOUND MONUMENTS FOR ORIENTATION ONLY AND IS NOT INTENDED TO BE A BOUNDARY SURVEY.

TITLE SHEET
TS

CONSTRUCTION STARTED:		PROJECT ENGINEER:	<i>ESAU BLANCO</i>	DATE	1/27/2025		COUNTY OF SANTA BARBARA DEPARTMENT OF PUBLIC WORKS TRANSPORTATION DIVISION	DESIGN BY:	JSM	CHECKED BY:	EB	SCALE	NTS	PROJECT NO.	862456	MARCUM STREET IMPROVEMENTS	SHEET NO.	1 OF 18	
CONSTRUCTION COMPLETED:		DATE						DRAWN BY:	JSM	CONSTRUCTABILITY REVIEW BY:	JJ, DT						FILE NO.		
RECORD DRAWING APPROVED BY:		DATE																	
SURVEY CHECKED BY:		DATE																	
								FOR REDUCED PLANS ORIGINAL SCALE IN INCHES								1 INCH = 20 FEET			
												DISREGARD PRINTS BEARING EARLIER REVISION DATES				REVISION DATES (PRELIMINARY STAGE ONLY)			

MARCUM STREET IMPROVEMENTS

COUNTY OF SANTA BARBARA
DEPARTMENT OF PUBLIC WORKS
TRANSPORTATION DIVISION

G:\Transportation\Projects\830358 Clark Sidewalk Orcutt\Marcum St\100 Preliminary Engineering\CAD\830358 - (TS) Title Sheet.dwg, TS, Jan 27, 2025 12:44pm, JSMendosa