

Dear Santa Barbara Board of Supervisors,

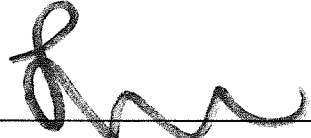
Please approve case #22CDP-00000-00009 to covert two single car garages to dining rooms at 6794 Trigo Rd. & 6793 Pasado Rd.

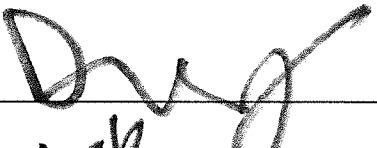
Preferred Contact Info
(cell, email)


Sign

Print


1.  Frances Fleming _____


2.  Lucy Mills _____

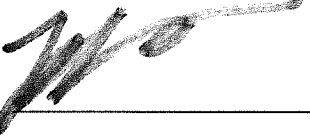
3.  Dylan V.R. _____

4.  Tiavana Guida _____


5.  Jenna Guerrero _____

6.  Jenny Kroeger _____

7.  Lucia Lepore _____

8.  Natalia Traylor _____

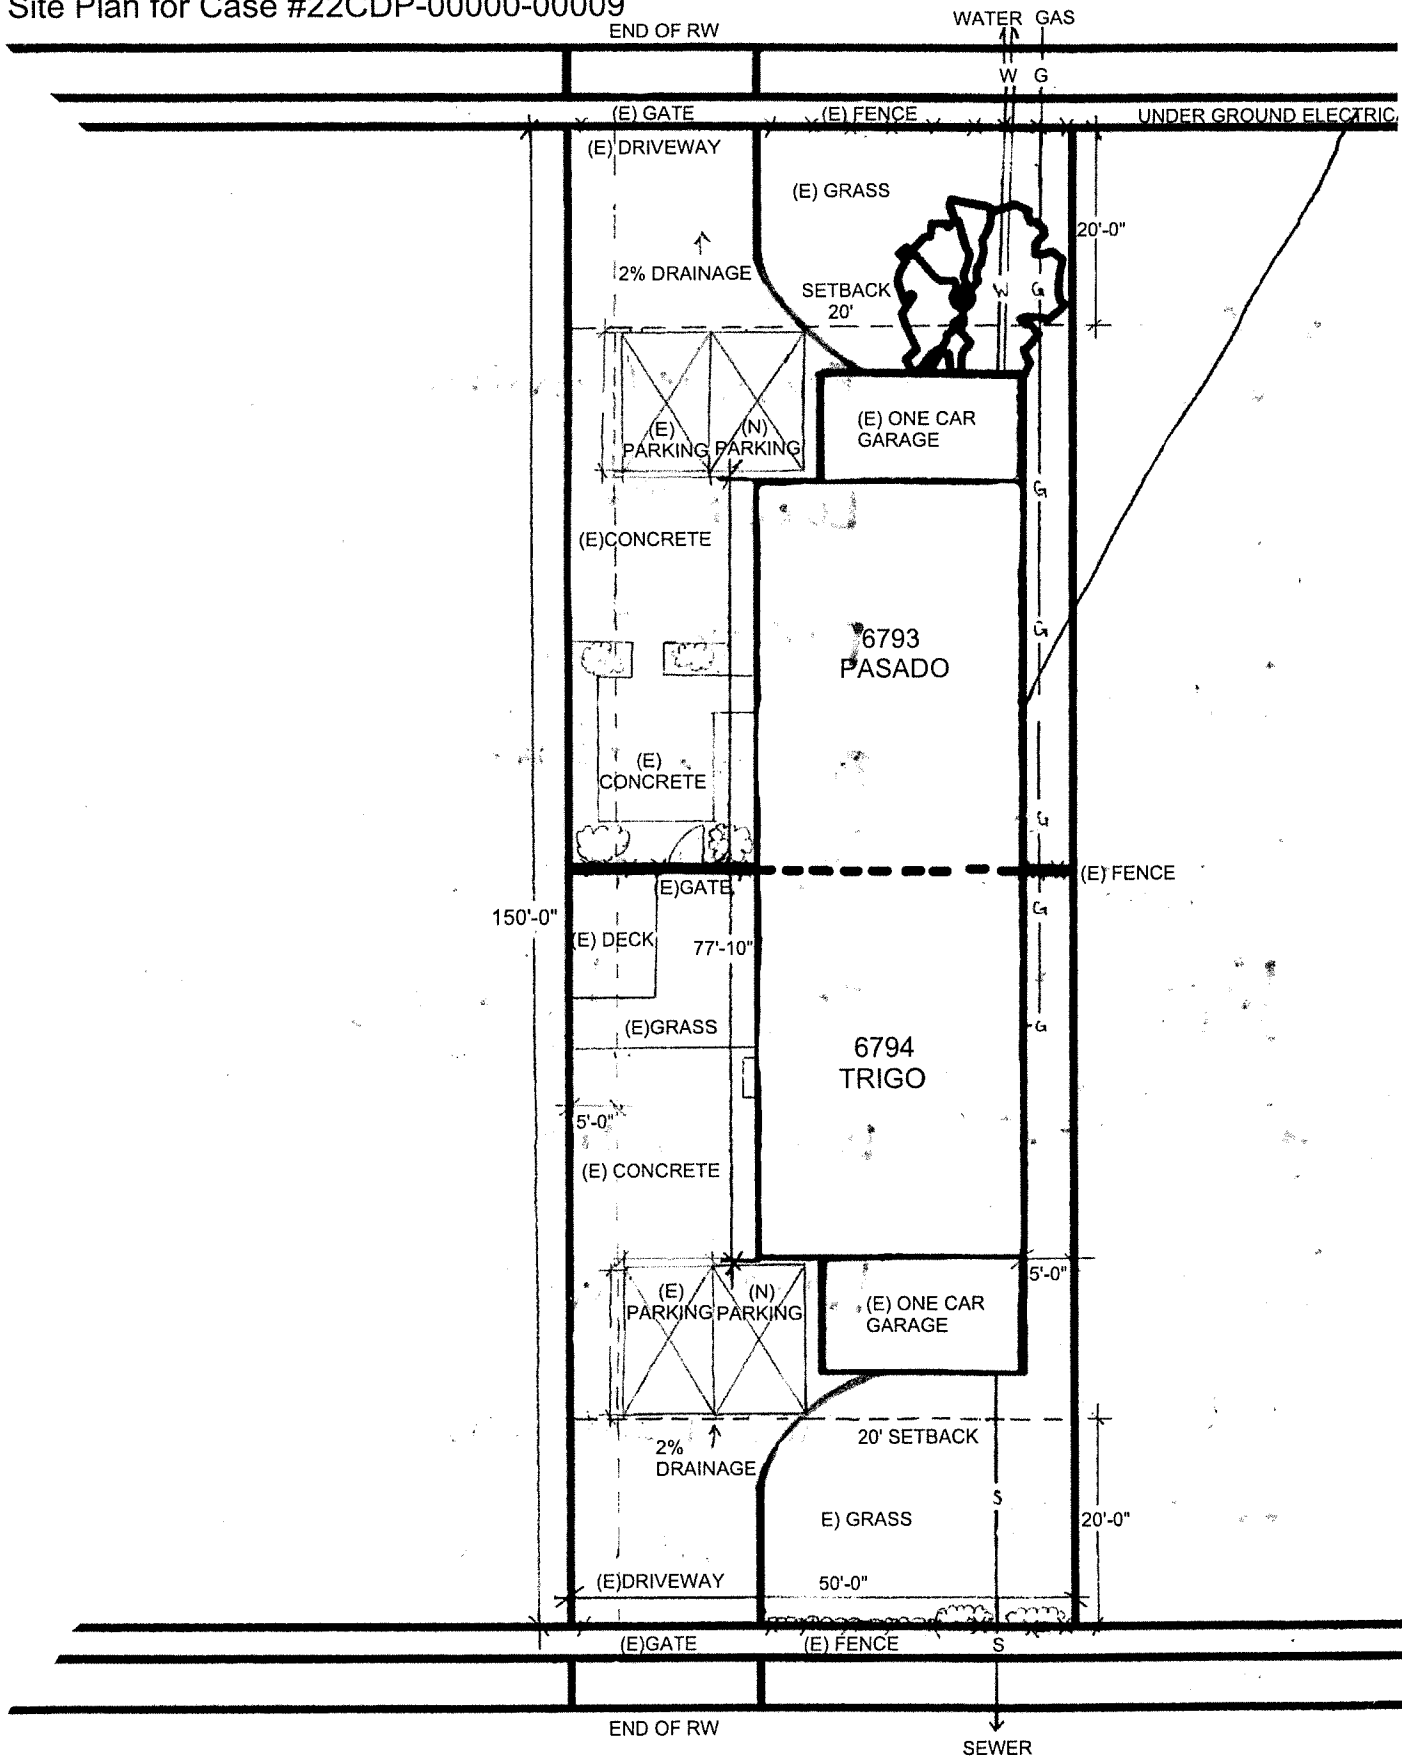
9. _____

10.  Georgia Goldsmith _____

11. _____

12. _____

Site Plan for Case #22CDP-00000-00009

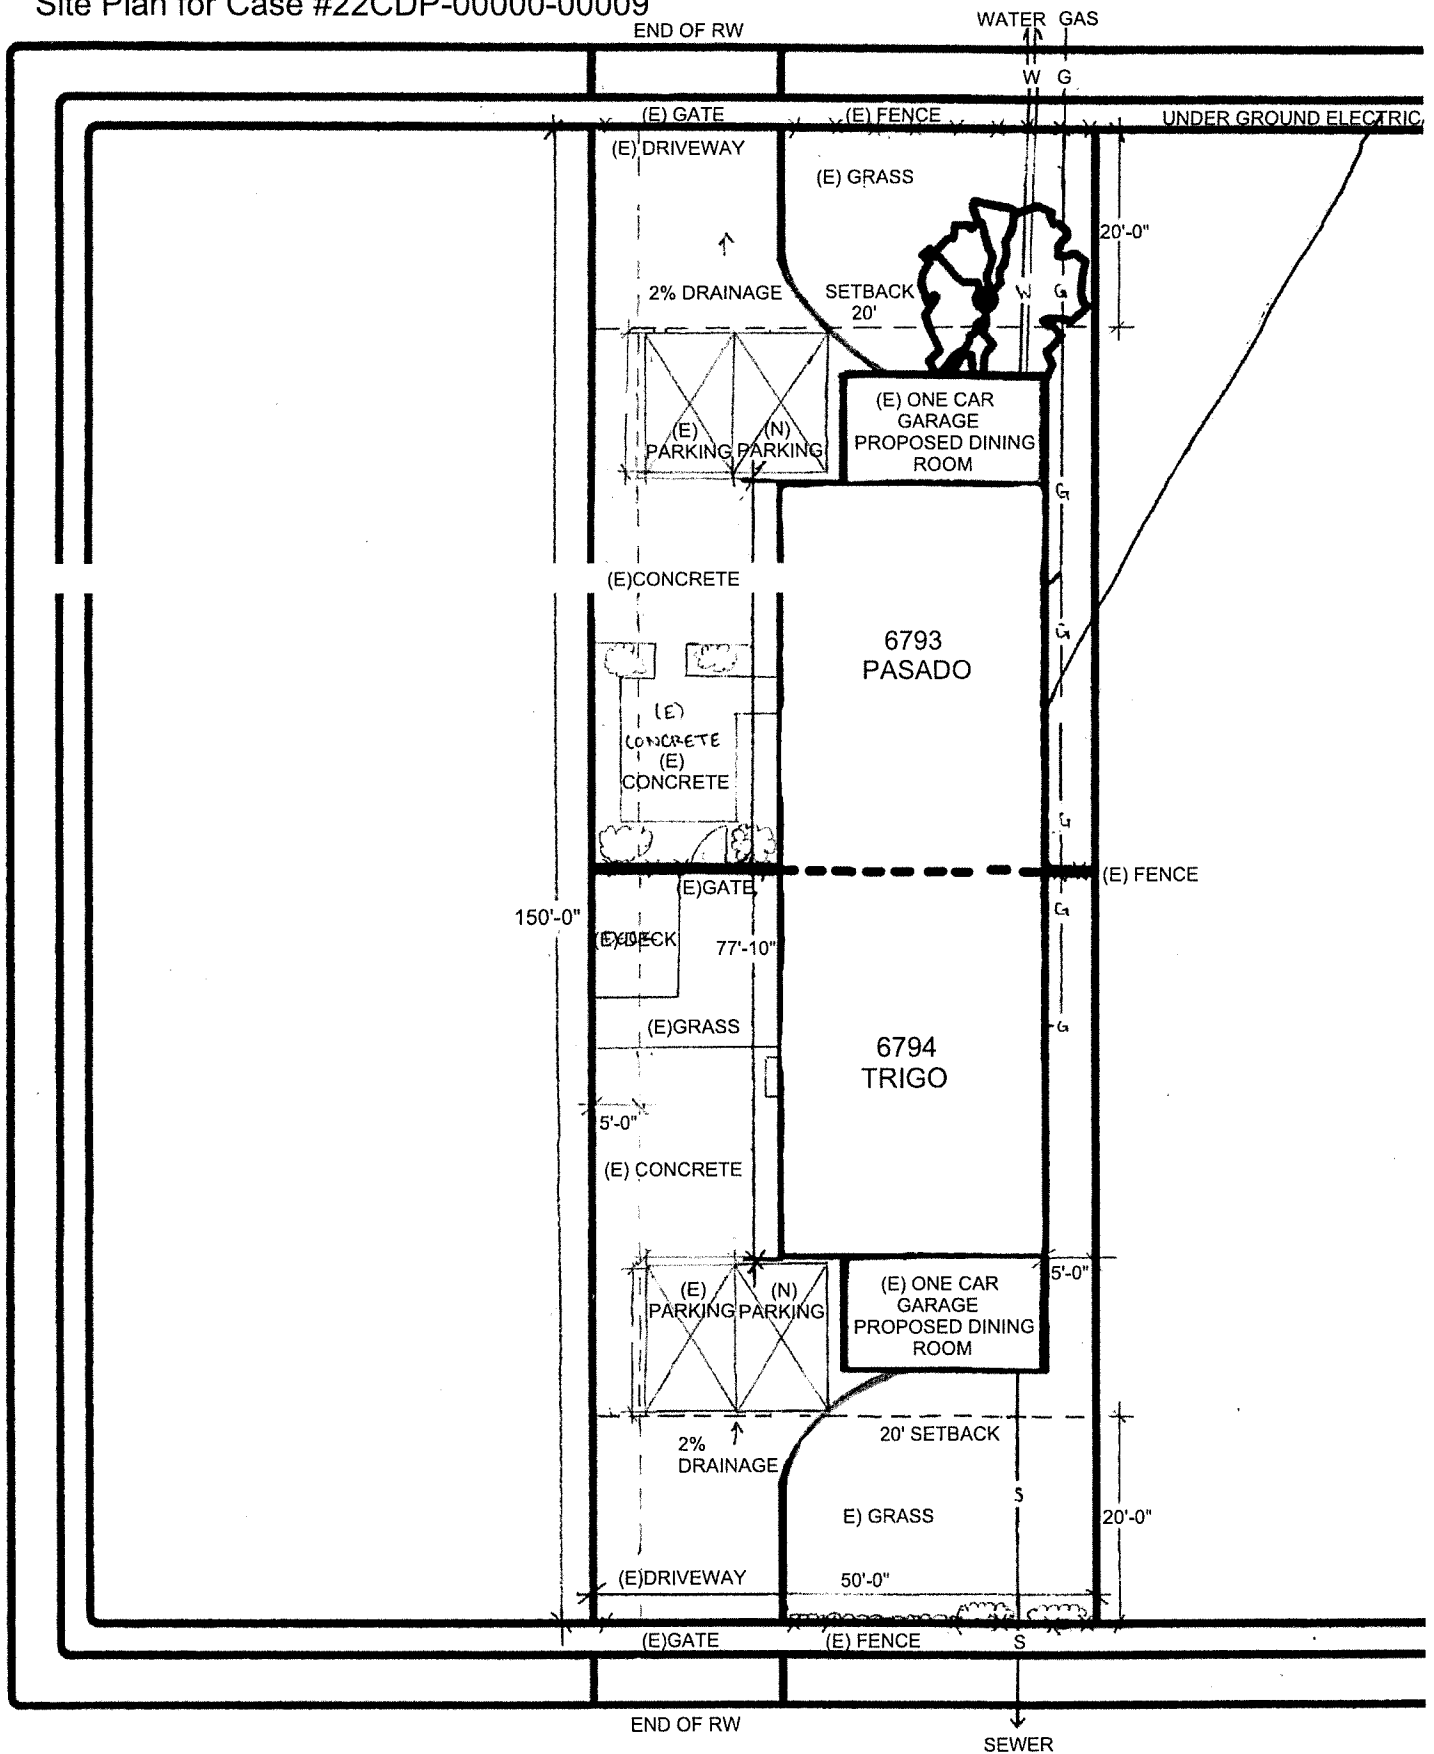


Dear Santa Barbara Board of Supervisors,

Please approve case #22CDP-00000-00009 to covert two single car garages to dining rooms at 6794 Trigo Rd. & 6793 Pasado Rd.







Sign	Print	Preferred Contact Info (cell, email)	
1.		Juan Ibarra	530-386-7240
2.		Madeleine Knutson	(805) 617-7327
3.		Grace Ann Bue	805-739-9184
4.		Sofia Wadd	805-673-3839
5.		Bryan Carrasco	(424) 310-6741
6.		Betty	424-535-2005
7.		Joshua Medel	324-393290
8.		Nathalie Ruiz	323-272-8981
9.		Taylor Burns	305-240-7000
10.			
11.			
12.			

Site Plan for Case #22CDP-00000-00009

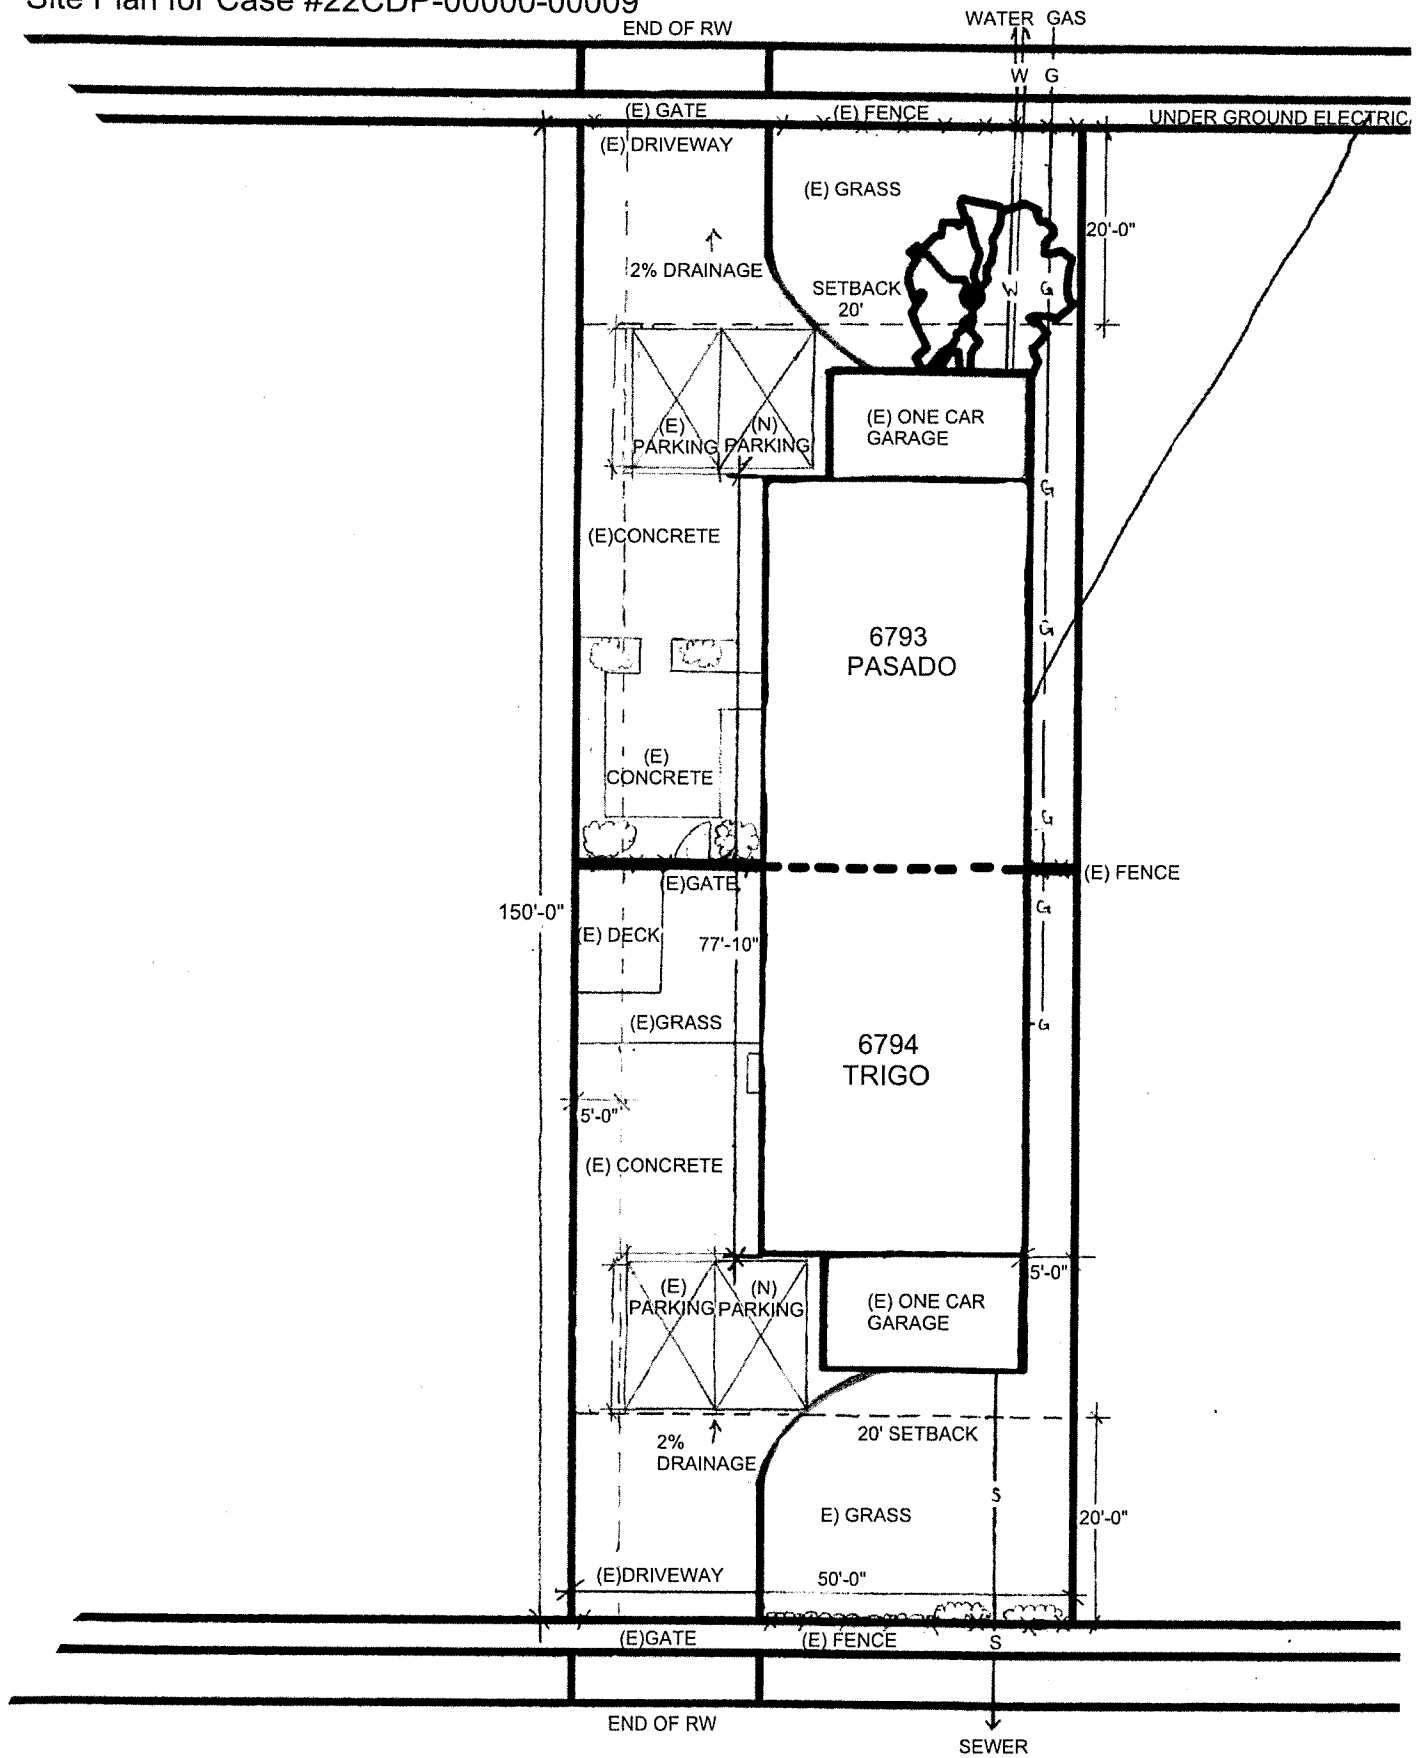


Dear Santa Barbara Board of Supervisors,

Please approve case #22CDP-00000-00009 to covert two single car garages to dining rooms at 6794 Trigo Rd. & 6793 Pasado Rd.



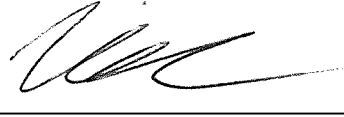
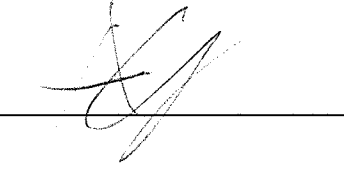
Sign	Print	Preferred Contact Info (cell, email)
1. 	Ella Jayasekera	ejayasekera@ icloud.com ^{icloud.com}
2. 	Jessica Tnao	jessica.dzeu@yahoo.com
3.  Charlotte Chin	Charlotte Chin	
4. 	Kimbo	kimmbdo1@gmail.com
5. 	Melissa Damacio	melissadamacio54@gmail.com
6. 	Emily Kimmel	ekimmel1350@gmail.com
7.		
8.		
9.		
10.		
11.		
12.		

Site Plan for Case #22CDP-00000-00009

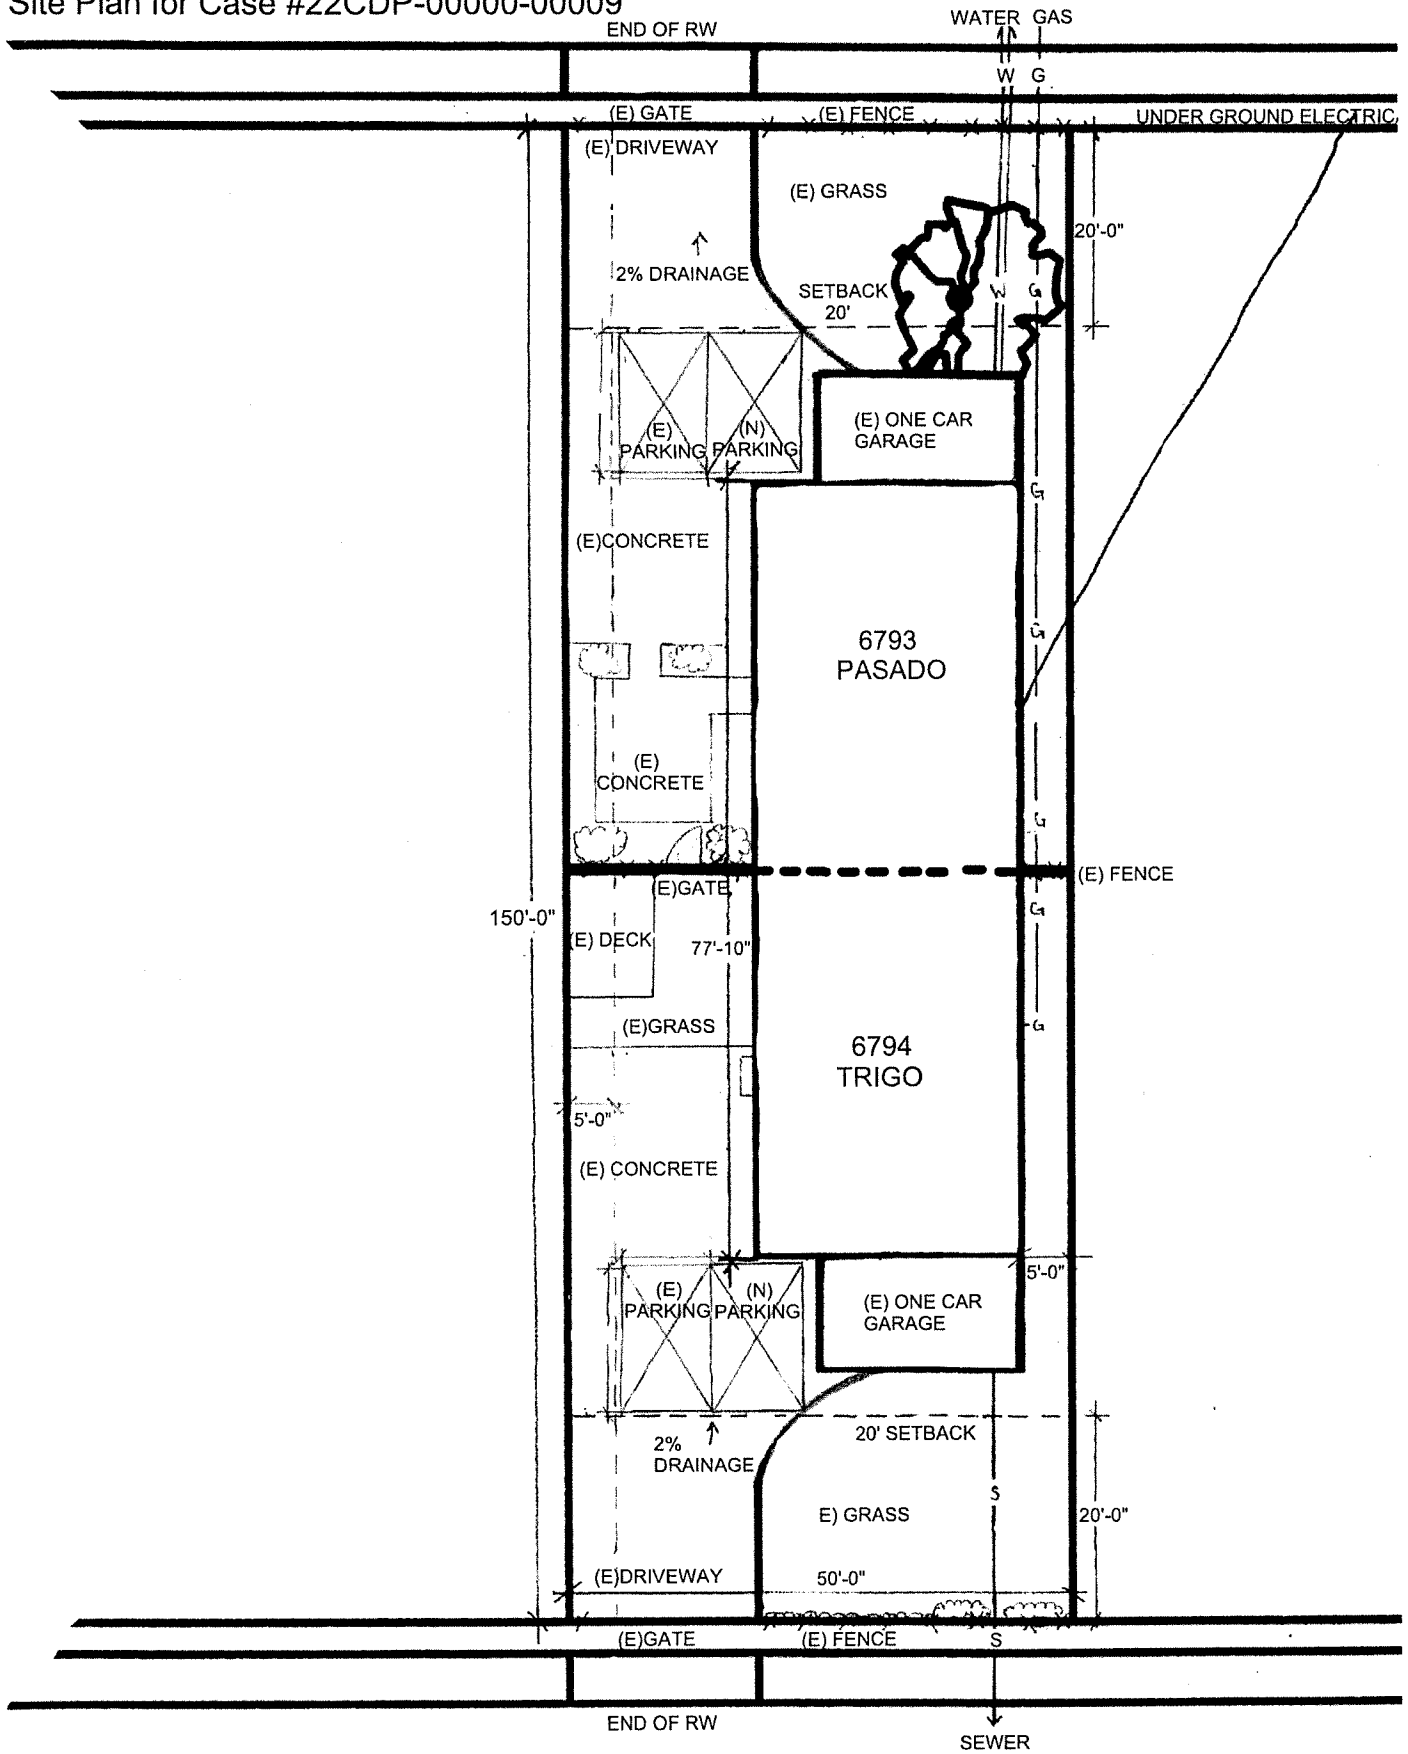


Dear Santa Barbara Board of Supervisors,

Please approve case #22CDP-00000-00009 to covert two single car garages to dining rooms at 6794 Trigo Rd. & 6793 Pasado Rd.

Sign	Print	Preferred Contact Info (cell, email)
1. 	George Sindalos	916 8370449
2. 	Haralambos Konropoulos	510 693 5557
3. 	Nicolas Solazar	626-497-7648
4. 	Alexander Couacaut	415-419-4738
5. _____	_____	_____
6. _____	_____	_____
7. _____	_____	_____
8. _____	_____	_____
9. _____	_____	_____
10. _____	_____	_____
11. _____	_____	_____
12. _____	_____	_____

Site Plan for Case #22CDP-00000-00009



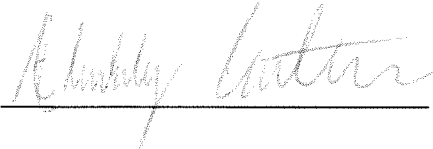

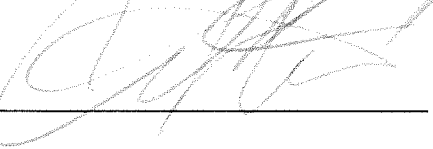
Dear Santa Barbara Board of Supervisors,

Please approve case #22CDP-00000-00009 to covert two single car garages to dining rooms at 6794 Trigo Rd. & 6793 Pasado Rd.

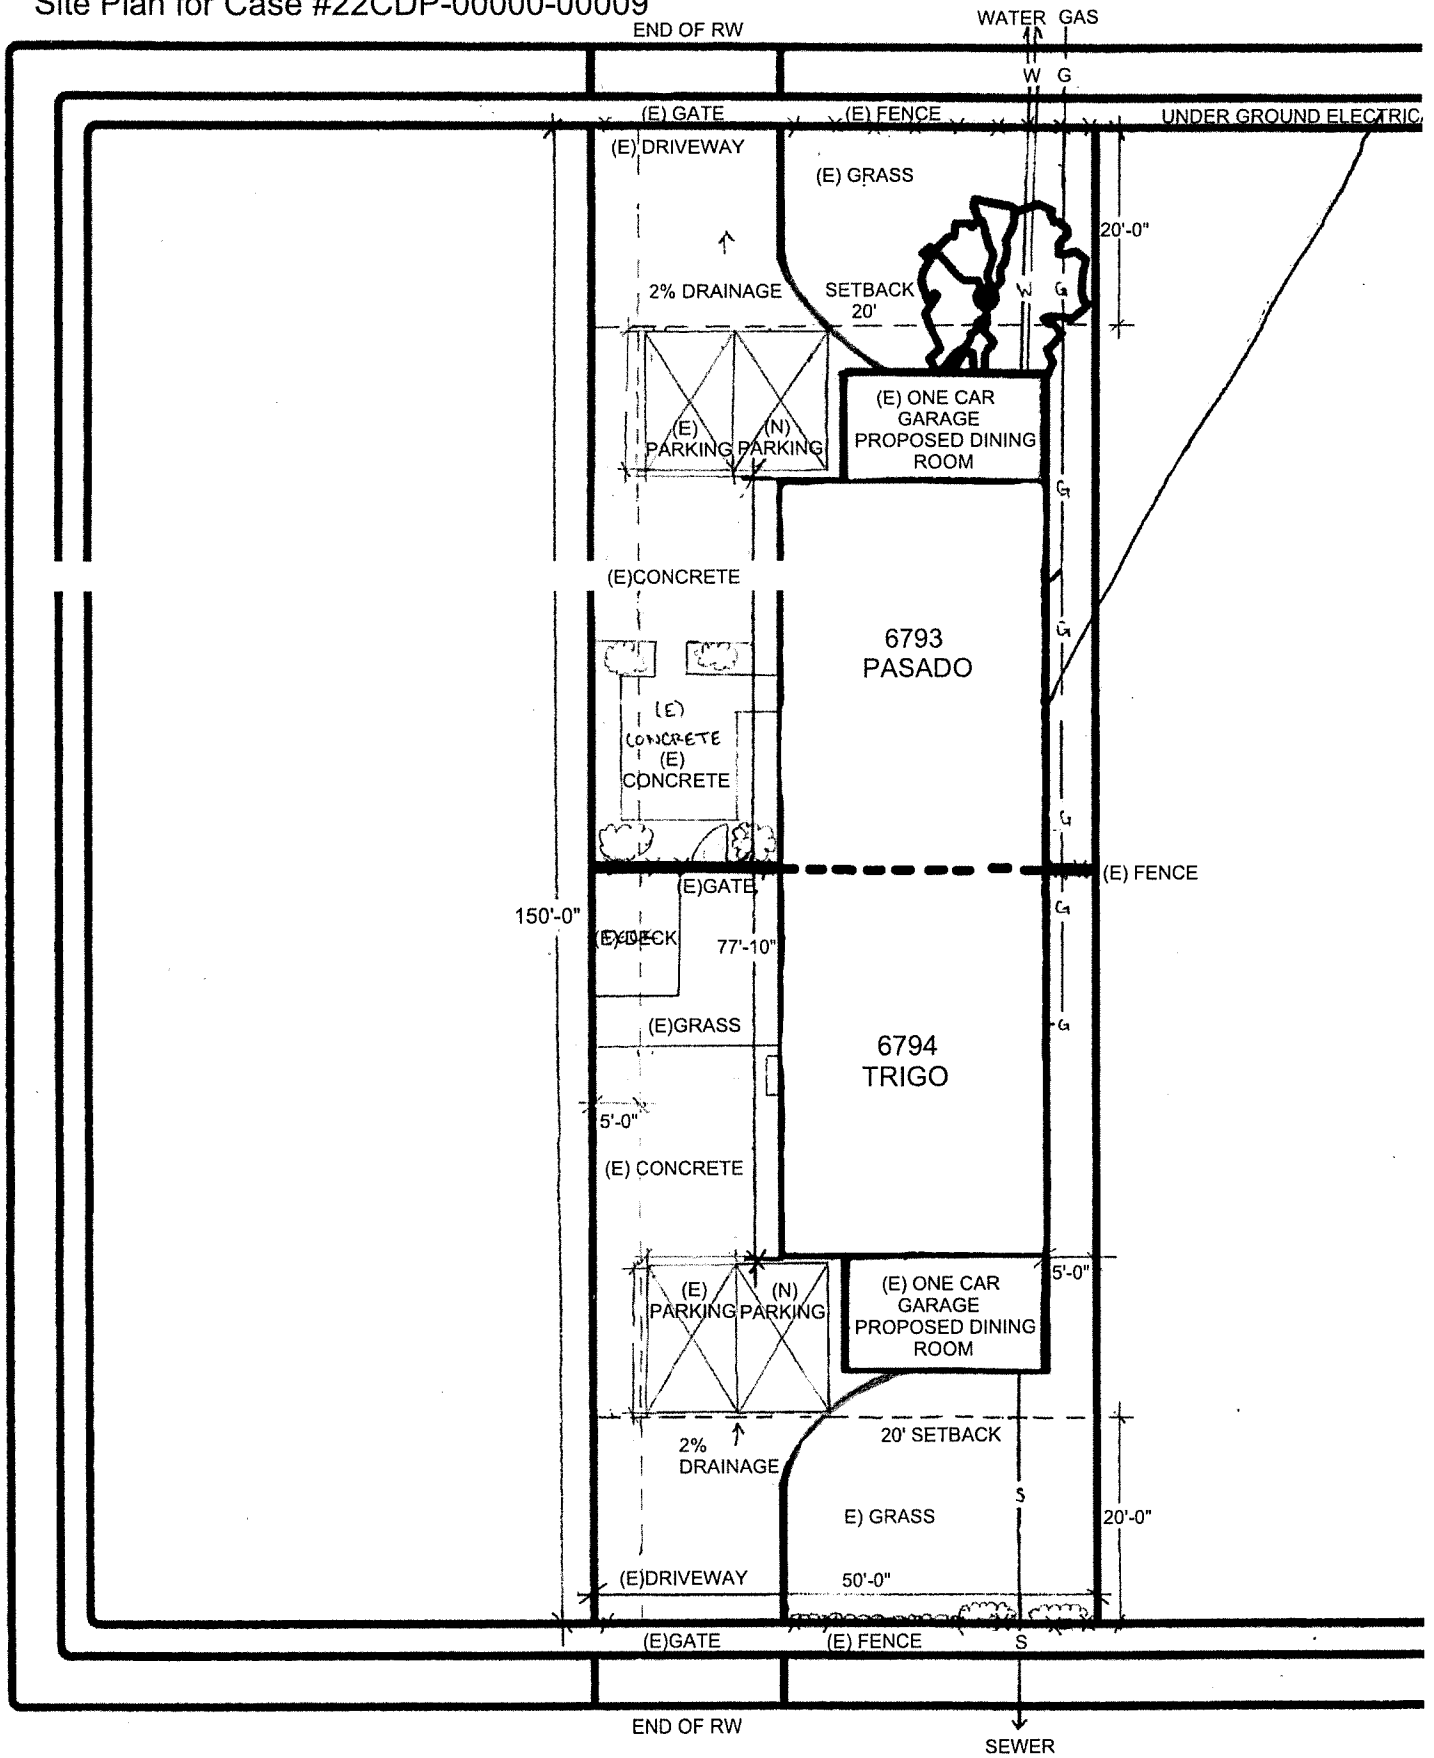
**Preferred Contact Info
(cell, email)**

Sign

Print

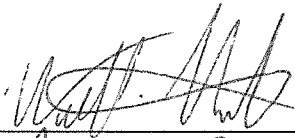
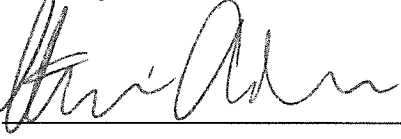
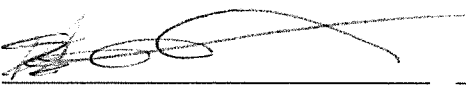
- | Sign | Print | Preferred Contact Info
(cell, email) |
|---|---------------------------|---|
| 1. <u></u> | <u>Abdalaly Castañeda</u> | <u>abdalaly@ucsb.edu</u> |
| 2. <u></u> | <u>Alan Marquez</u> | <u>alanmarquez@ucsb.edu</u> |
| 3. <u></u> | <u>Angie Hernandez</u> | <u>Dannelle11@ucsb.edu</u> |
| 4. <u>AM</u> | <u>Miguel Hernandez</u> | <u>Miguel@ucsb.edu</u> |
| 5. _____ | _____ | _____ |
| 6. _____ | _____ | _____ |
| 7. _____ | _____ | _____ |
| 8. _____ | _____ | _____ |
| 9. _____ | _____ | _____ |
| 10. _____ | _____ | _____ |
| 11. _____ | _____ | _____ |
| 12. _____ | _____ | _____ |

Site Plan for Case #22CDP-00000-00009

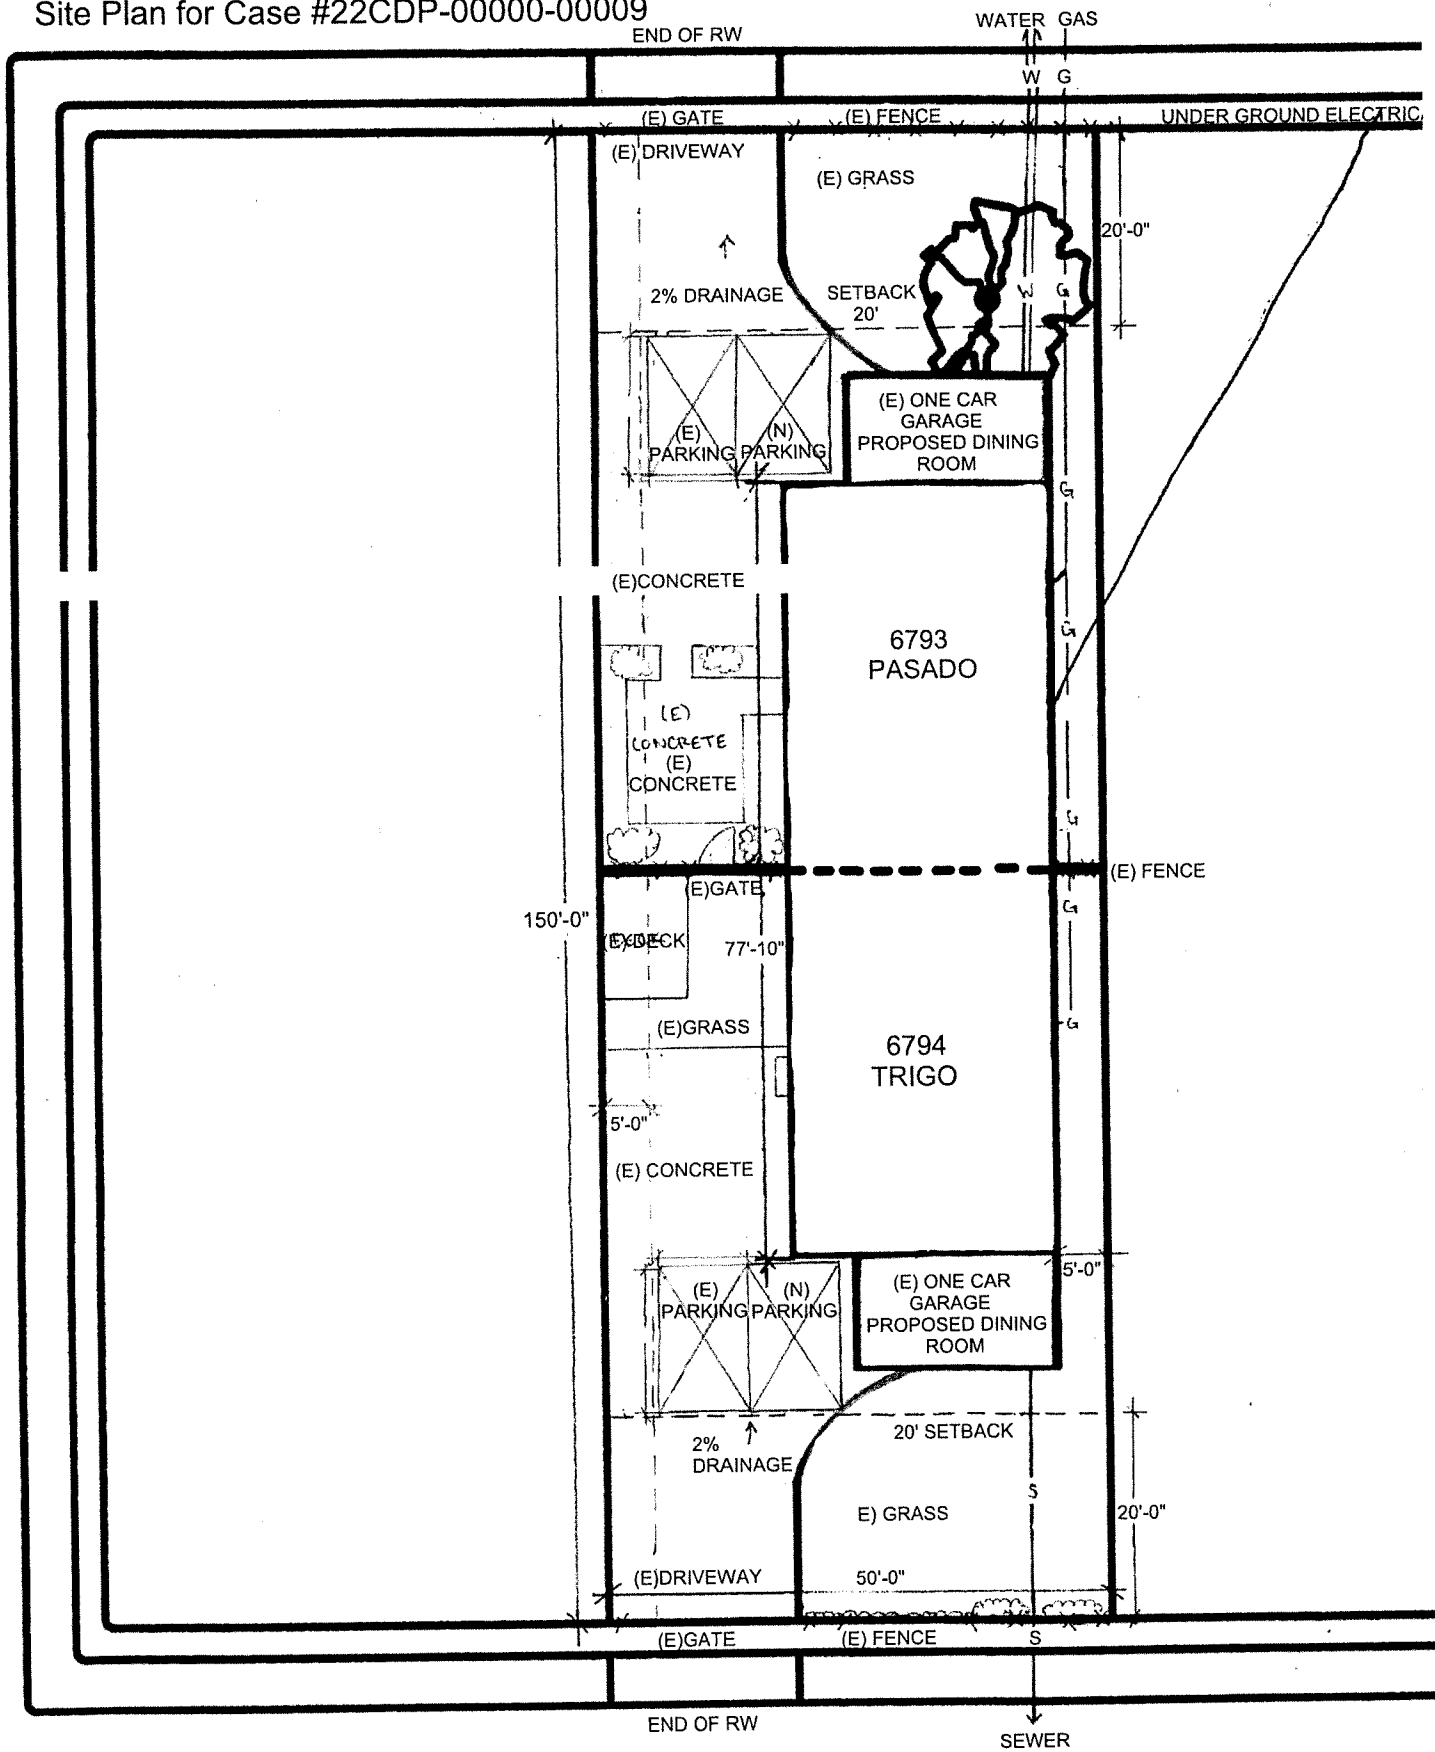


Dear Santa Barbara Board of Supervisors,

Please approve case #22CDP-00000-00009 to covert two single car garages to dining rooms at 6794 Trigo Rd. & 6793 Pasado Rd.

	Sign	Print	Preferred Contact Info (cell, email)
1.		Nicholle Navarrete	(213) 292-3798
2.		Harrison Arakawa	(916) 291-4947
3.		Maria Amigaya	(323) 404-6598
4.			
5.			
6.			
7.			
8.			
9.			
10.			
11.			
12.			

Site Plan for Case #22CDP-00000-00009



Dear Santa Barbara Board of Supervisors,

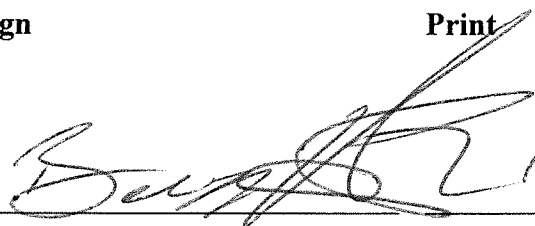
Please approve case #22CDP-00000-00009 to covert two single car garages to dining rooms at 6794 Trigo Rd. & 6793 Pasado Rd.

**Preferred Contact Info
(cell, email)**

Sign


Print

1.

 Benjamin Vicamonte

2.

3.

 Stephen Welch

4.

5.

6.

7.

8.

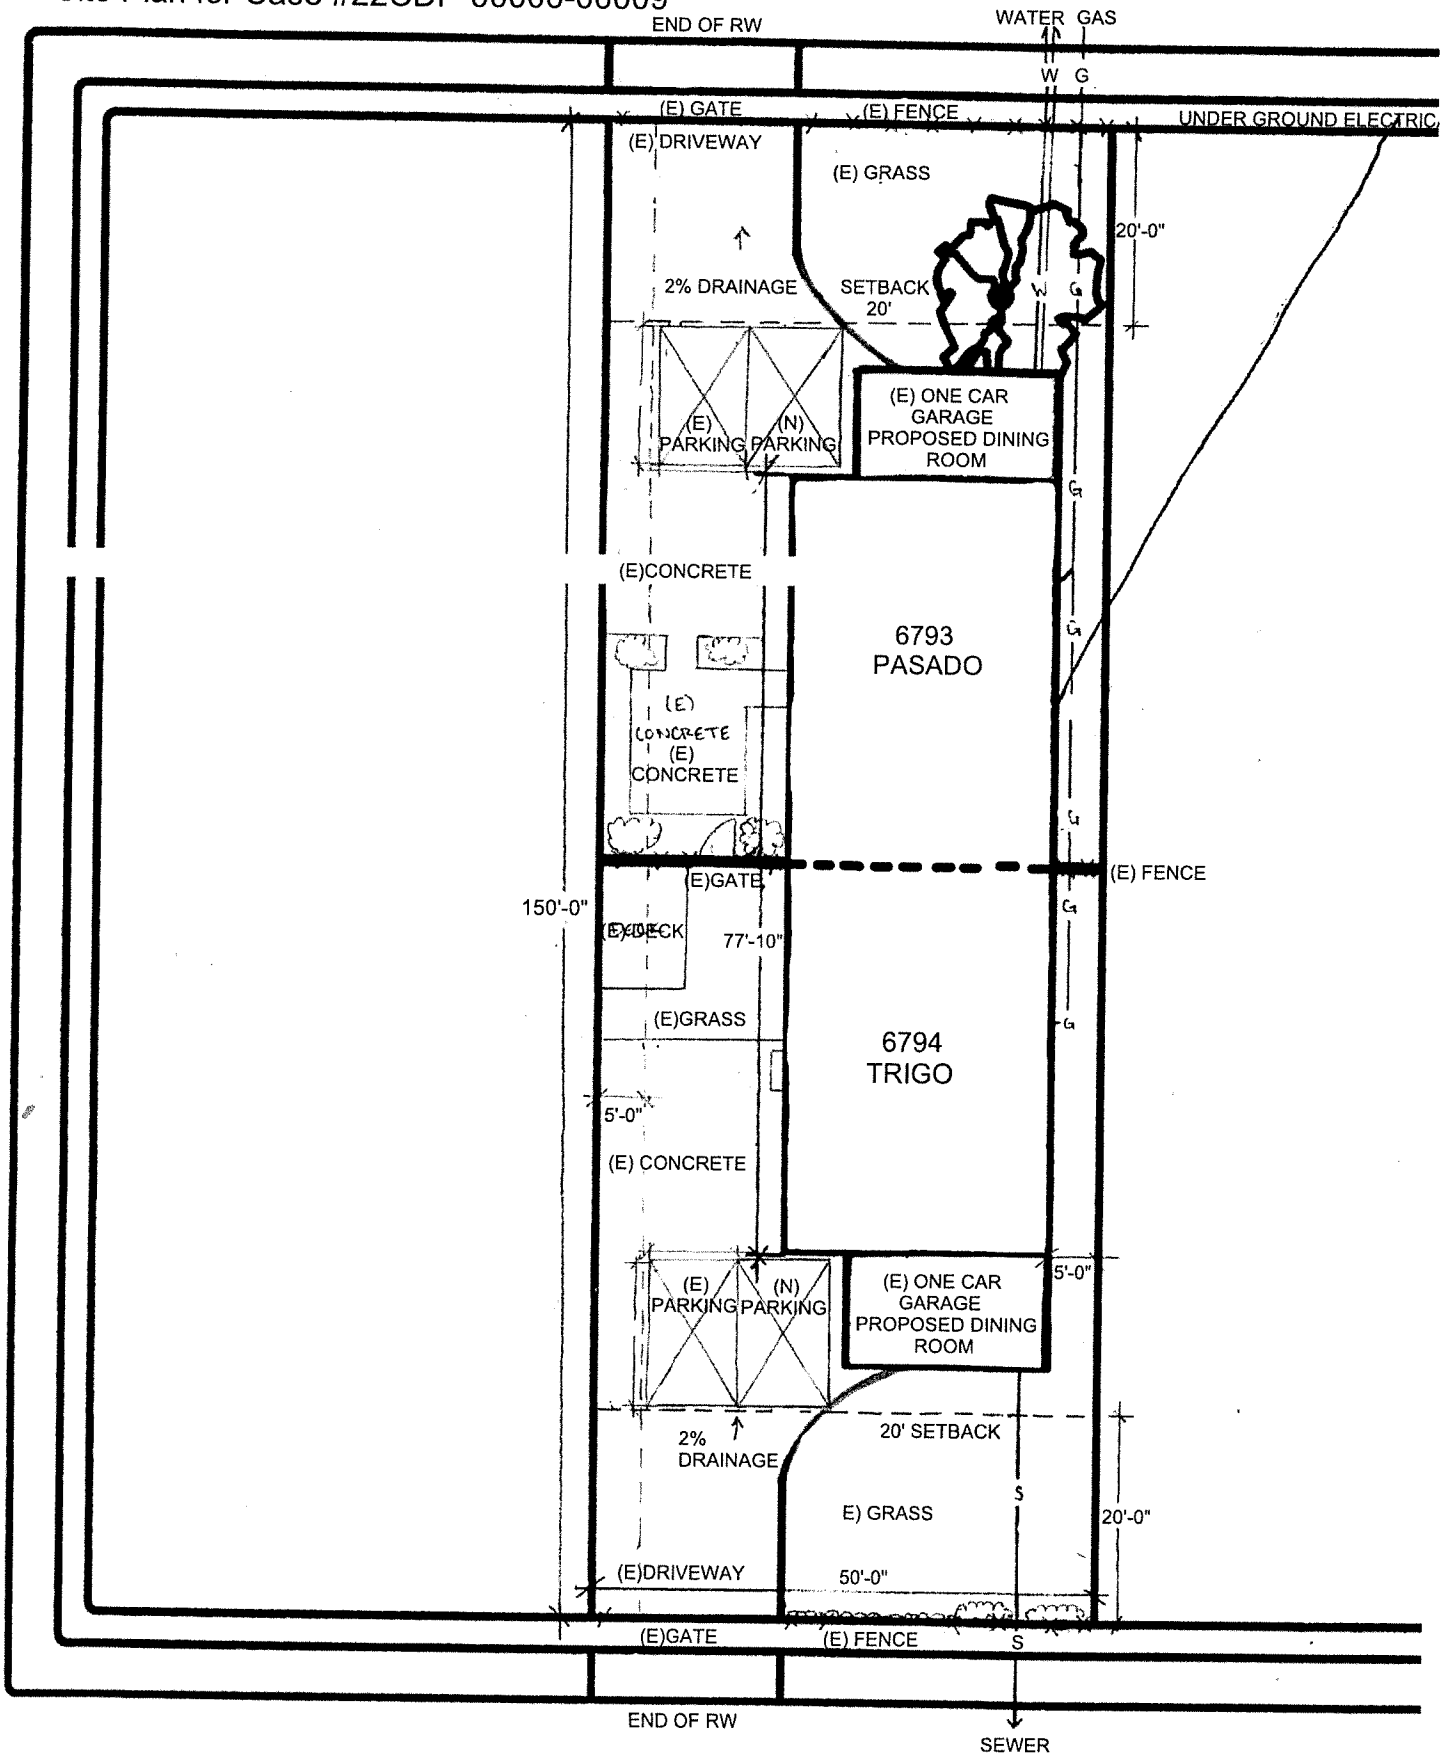
9.

10.

11.


12.

Site Plan for Case #22CDP-00000-00009

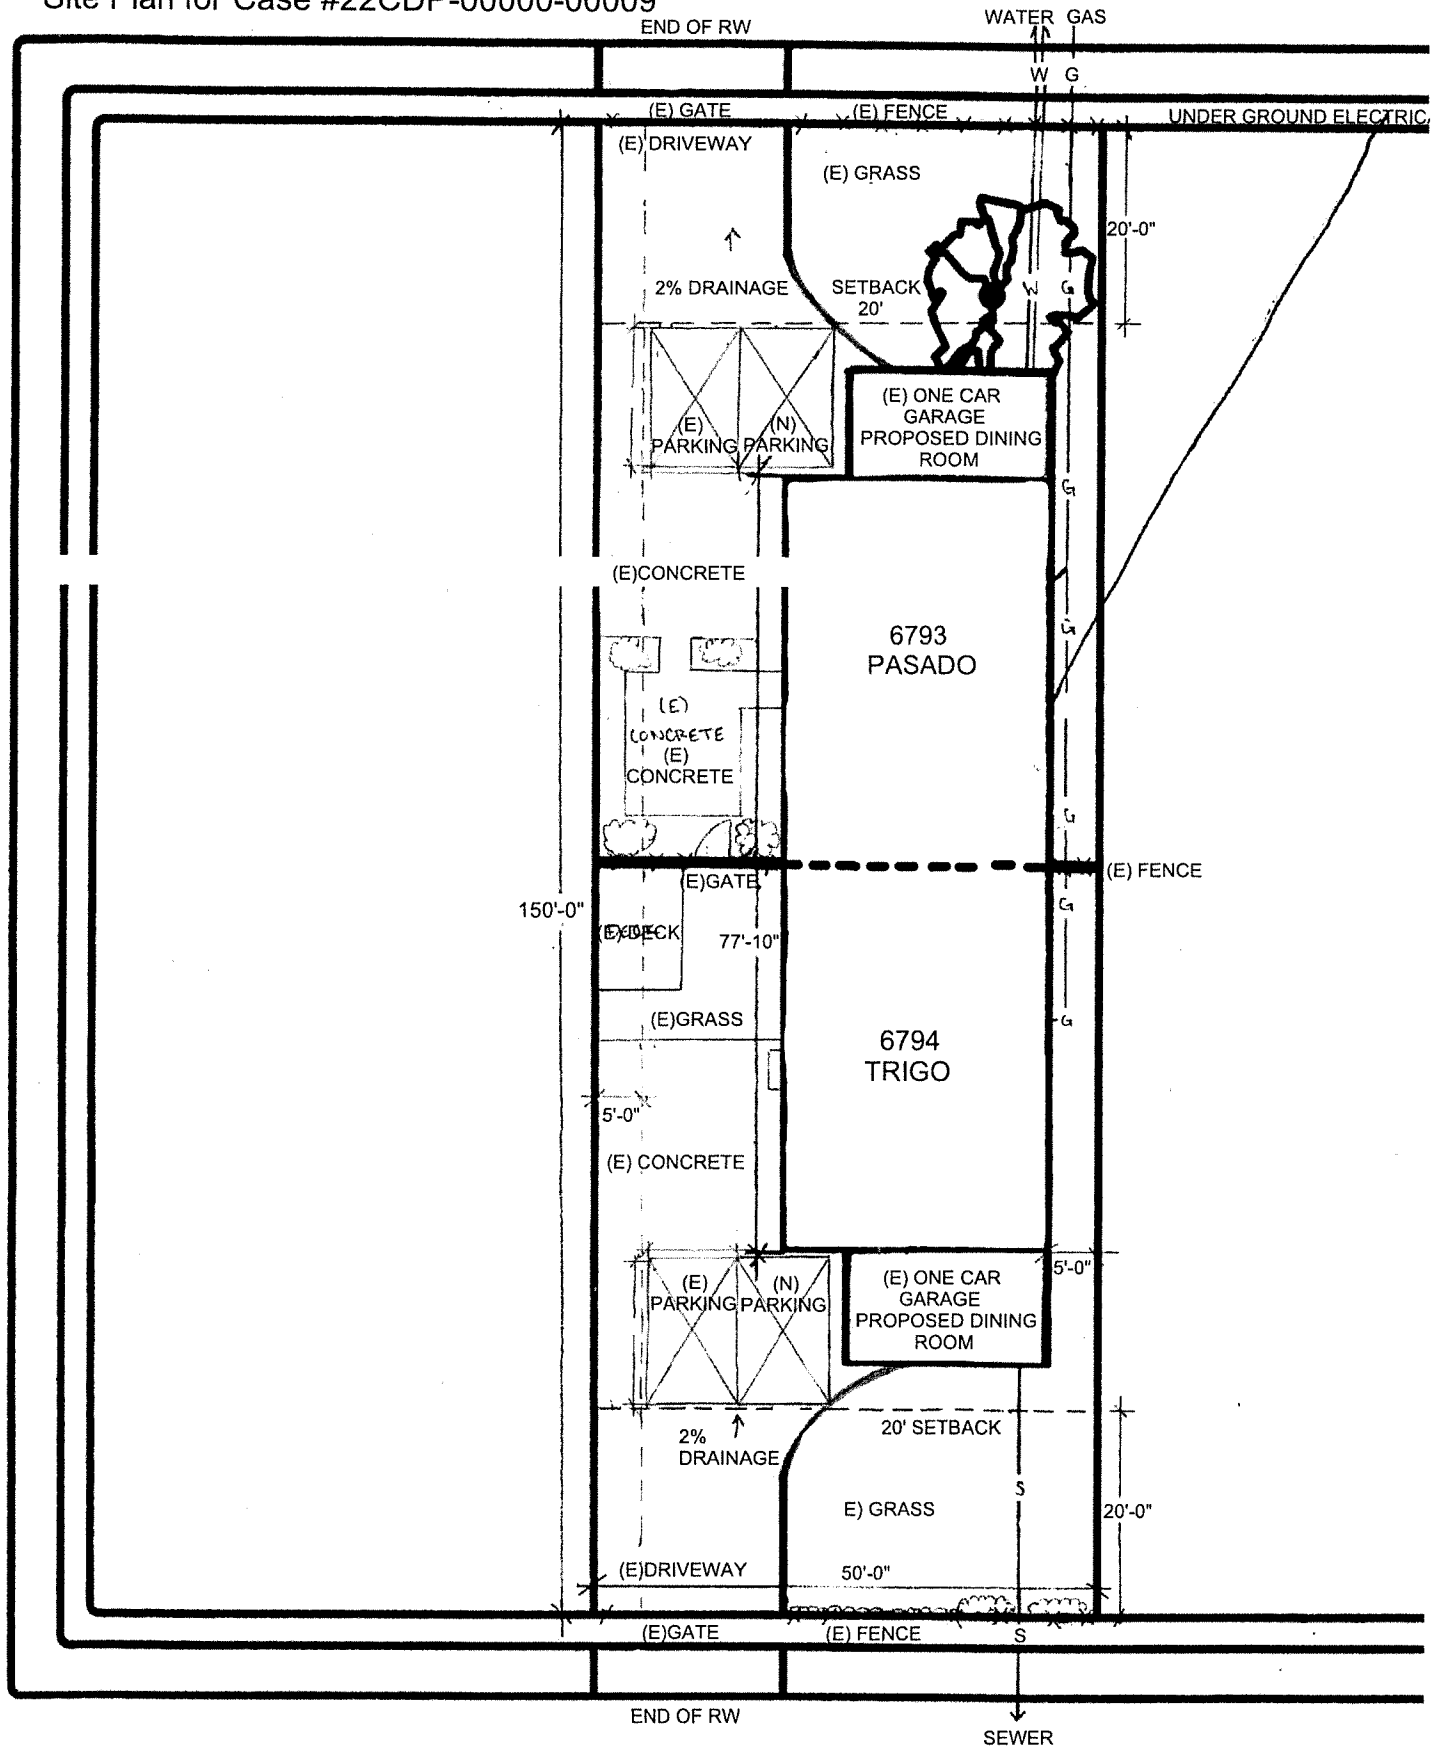


Dear Santa Barbara Board of Supervisors,

Please approve case #22CDP-00000-00009 to covert two single car garages to dining rooms at 6794 Trigo Rd. & 6793 Pasado Rd.

Sign	Print	Preferred Contact Info (cell, email)
1. <u>Alejandra</u>	<u>Denisse Lopez</u>	<u>(323) 991 7981</u>
2. <u></u>	<u>Luis Sanchez</u>	<u>(707) 478-0843</u>
3. _____	_____	_____
4. _____	_____	_____
Site Plan for Case #22CDP-00000-00009



Dear Santa Barbara Board of Supervisors,

Please approve case #22CDP-00000-00009 to covert two single car garages to dining rooms at 6794 Trigo Rd. & 6793 Pasado Rd.

**Preferred Contact Info
(cell, email)**

Sign

Print

1.  Jimena Elizarraras (775) 240-7464

2. _____

3. _____

4. _____

5. _____

6. _____

7. _____

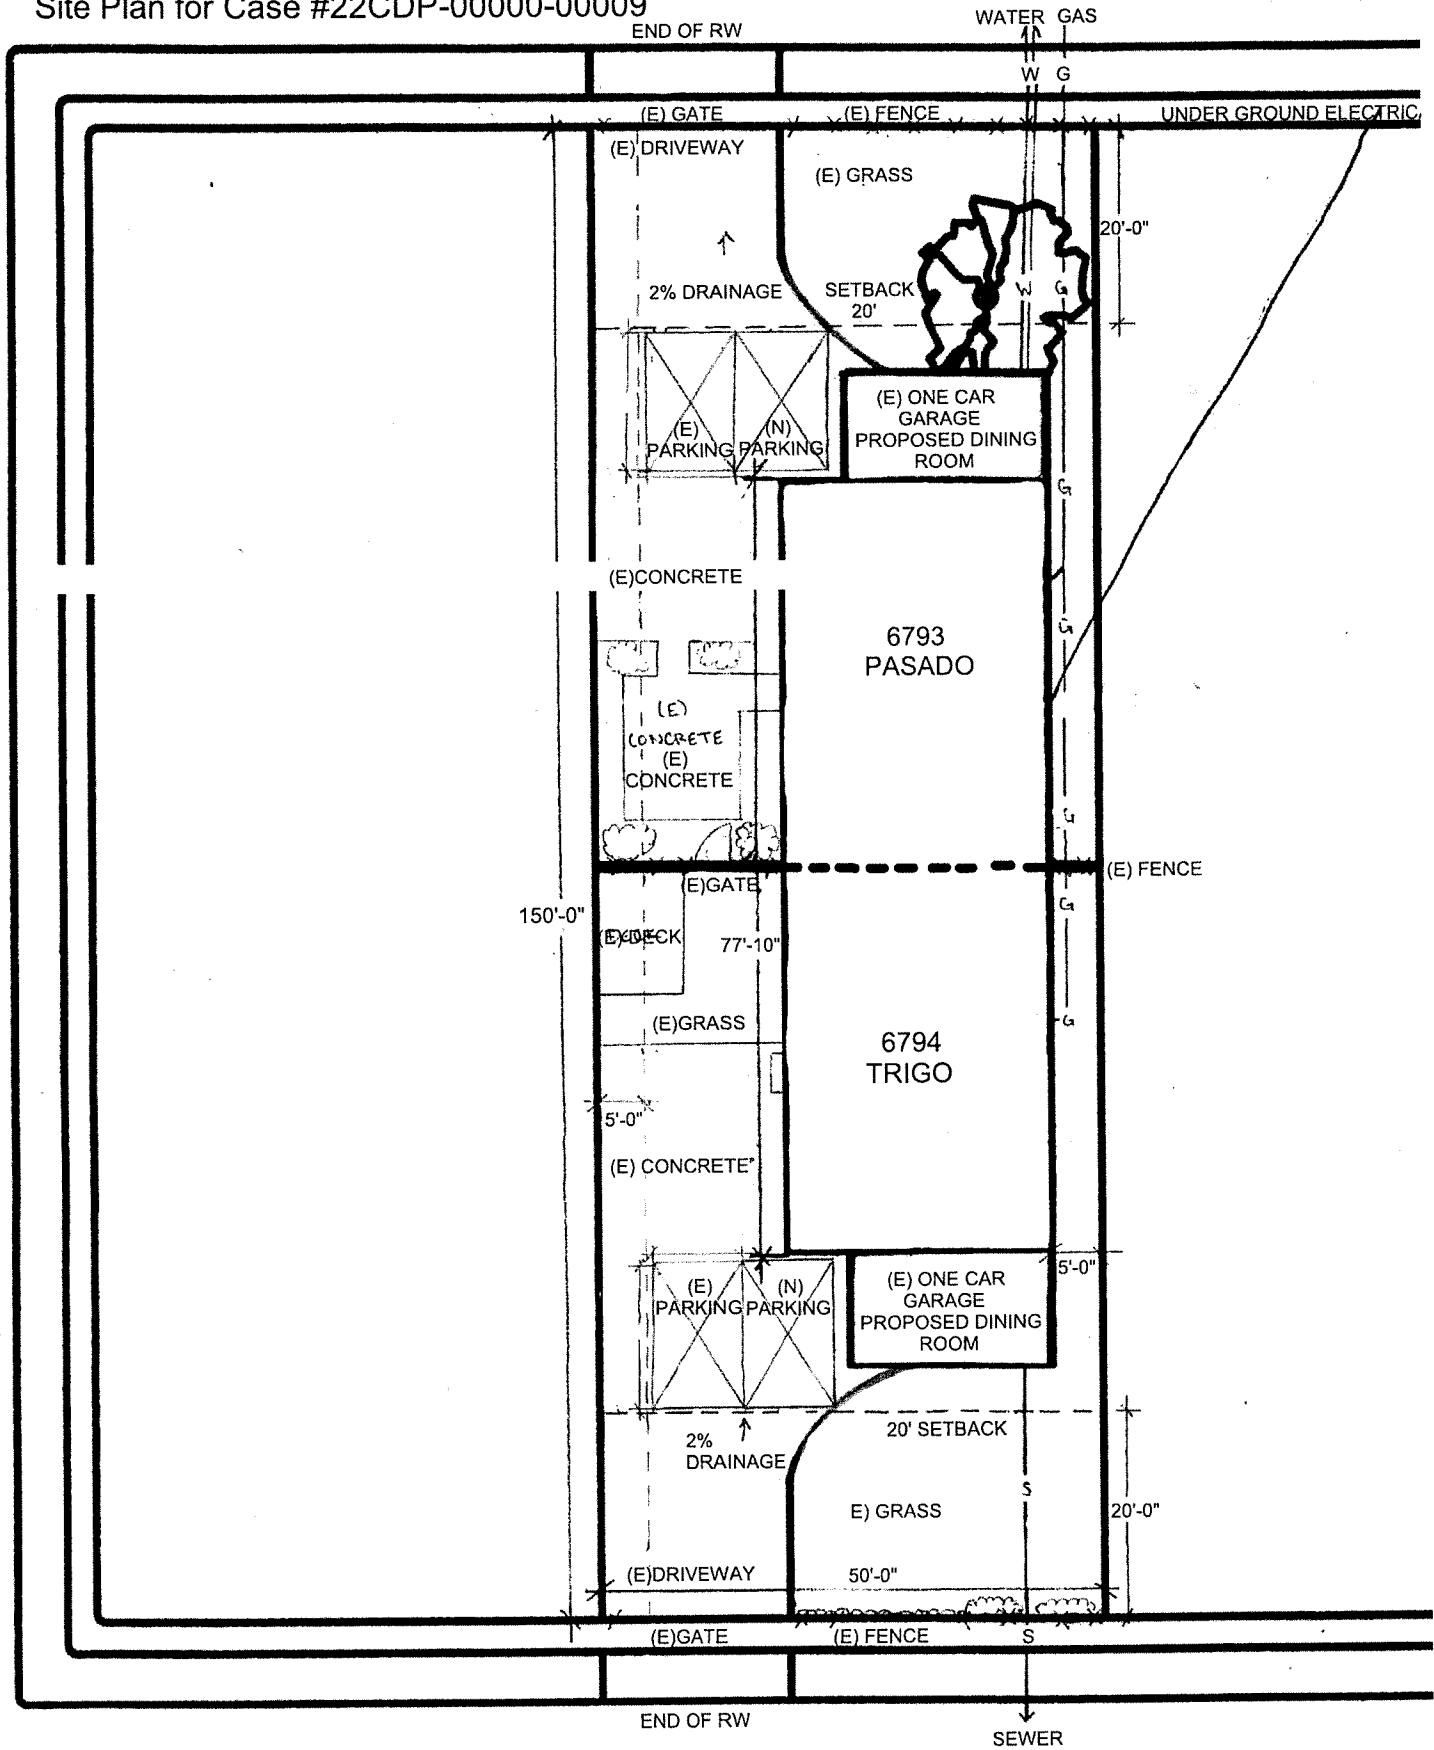
8. _____

9. _____

10. _____

11. _____

12. _____



Dear Santa Barbara Board of Supervisors,

Please approve case #22CDP-00000-00009 to covert two single car garages to dining rooms at 6794 Trigo Rd. & 6793 Pasado Rd.

**Preferred Contact Info
(cell, email)**

Sign

Print

1.

~~Handwritten signature~~

~~Handwritten signature~~

~~323 537 5517~~

2.

Nicholas Demay

AS

323 537 5517

3.

4.

5.

6.

7.

8.

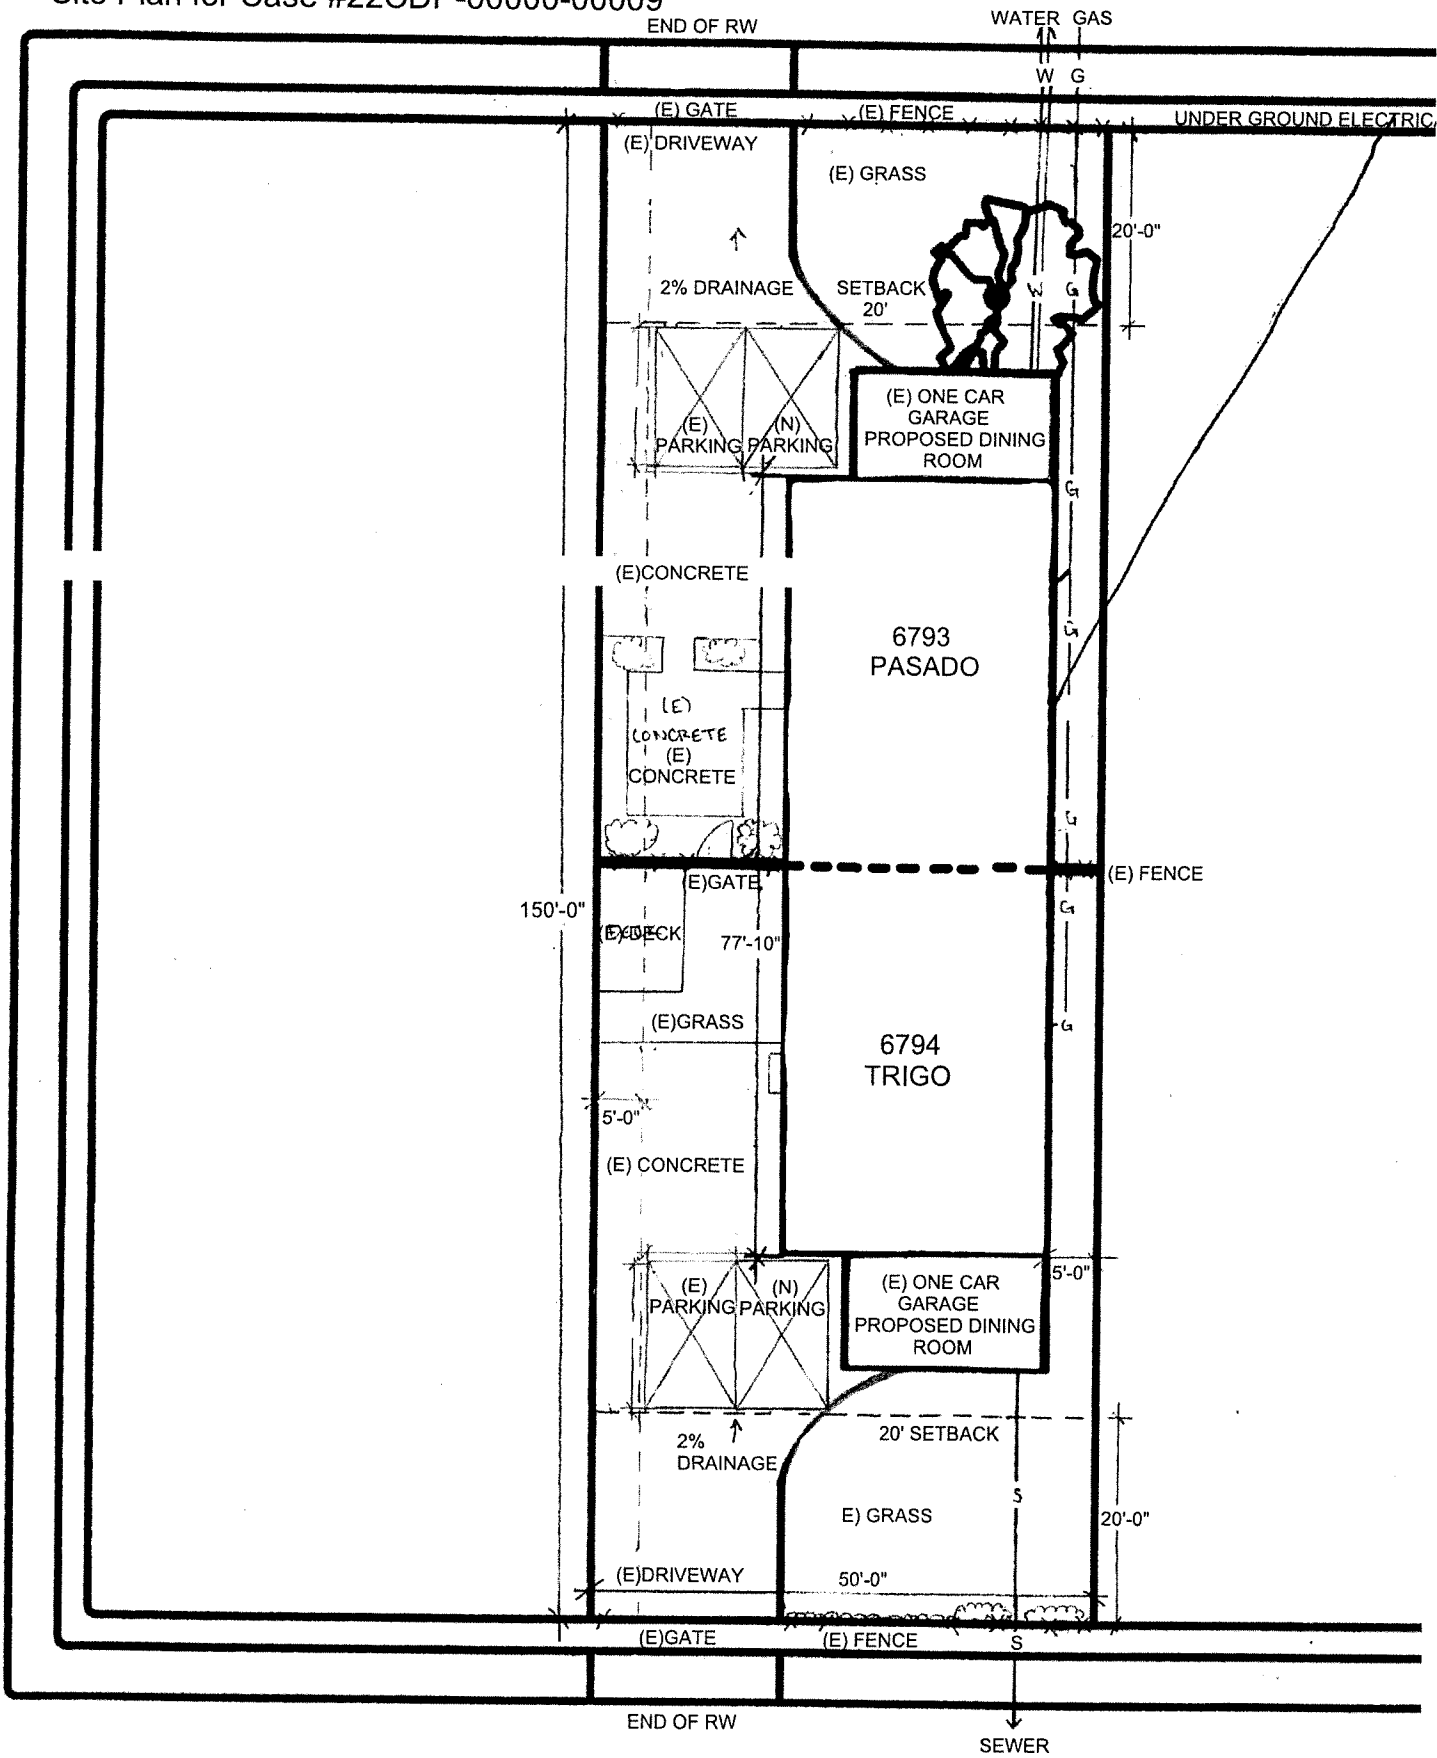
9.

10.

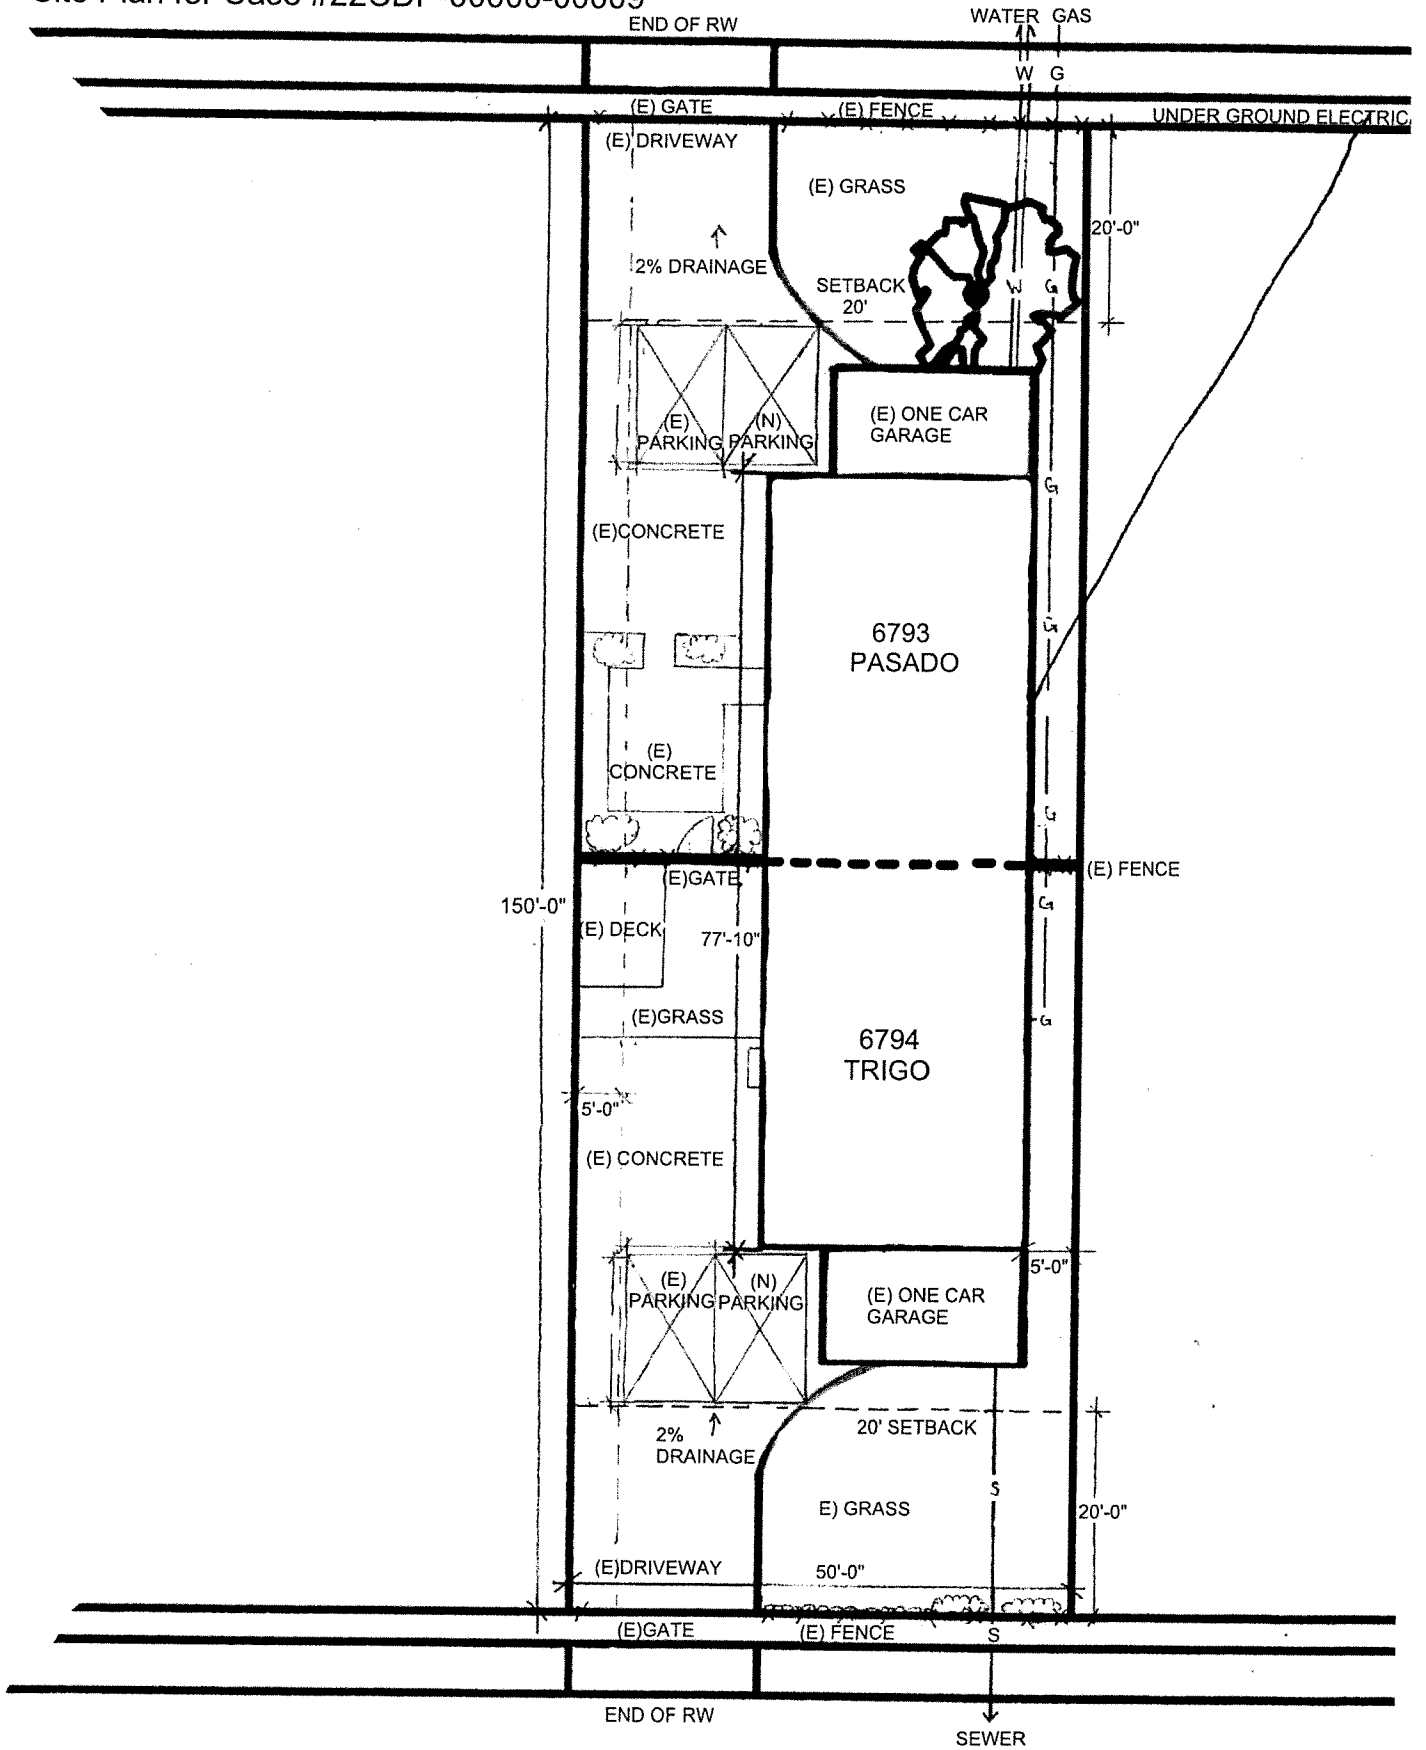
11.

12.

Site Plan for Case #22CDP-00000-00009



Site Plan for Case #22CDP-00000-00009



Dear Santa Barbara Board of Supervisors,

Please approve case #22CDP-00000-00009 to covert two single car garages to dining rooms at 6794 Trigo Rd. & 6793 Pasado Rd.

Sign

Print

**Preferred Contact Info
(cell, email)**

1.	_____	_____	_____
2.	_____	_____	_____
