



Height not to exceed 12 feet.

CDP- Temp Building.dwg

SCALE: 1"=30'

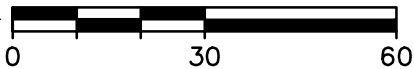


APRIL 15, 2020

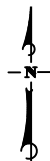

**PROPOSED TEMPORARY FACILITIES
EMERGENCY PERMIT APPLICATION**

910 CHANNEL DRIVE

MONTECITO SANITARY DISTRICT

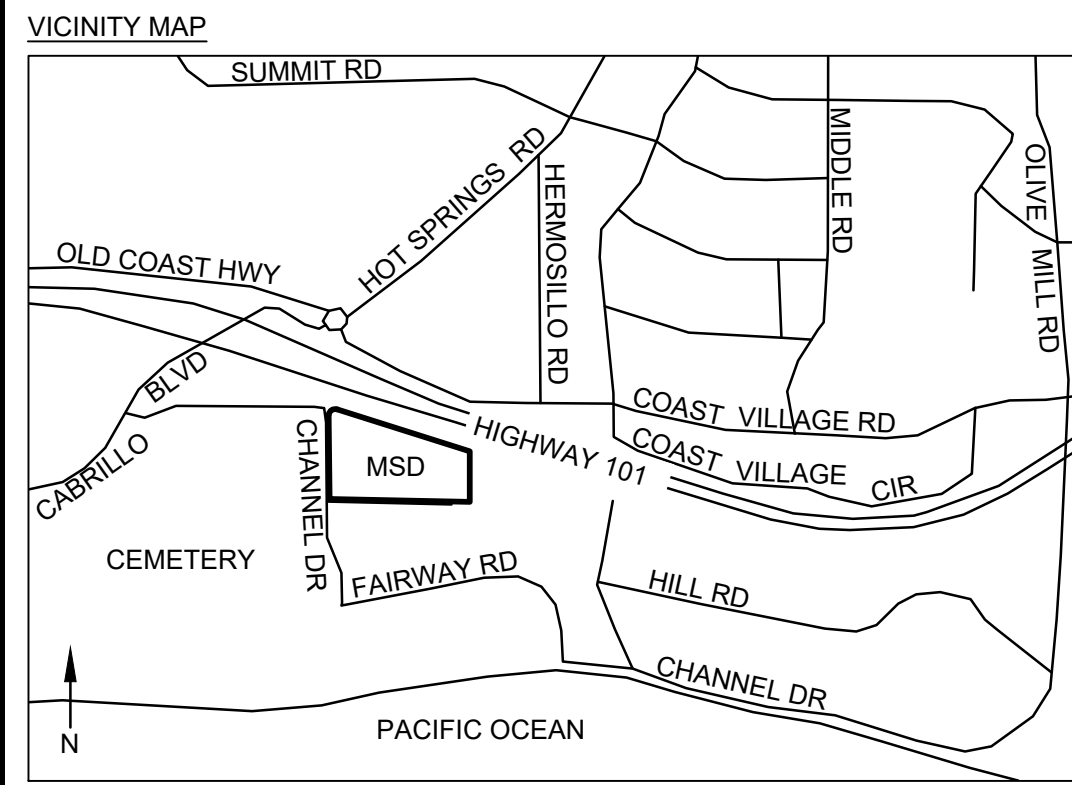

EXISTING PROPERTY
 ACREAGE= 6.30 ACRES
 APN 009-282-001

ABBREVIATIONS	SYMBOLS
AC ASPHALT CONCRETE	-X- CHAIN LINK FENCE
ACB ASPHALT CONCRETE BERM	DI □ DRAIN INLET
BLDG BUILDING	-E- ELECTRICAL
CBW CONCRETE BLOCK WALL	-ELEC- ELECTRICAL PULL BOX
COB CHLORINE CONTACT BASIN	-G- GAS LINE
CLF CHAIN LINK FENCE	GM □ GAS METER
DI DRAIN INLET	HP □ FIRE HYDRANT
EFF EFFLUENT	LP □ LIGHT POLE
ELEC ELECTRICAL PULL BOX	MSD MONTECITO SANITARY DISTRICT
FF FINISH FLOOR	OHW OVERHEAD WIRE
FT FEET	PP POWER POLE
G GAS	ROW RIGHT OF WAY
GM GAS METER	S SEWER
HYD FIRE HYDRANT	SD SEWER CLEANOUT
LP LIGHT POLE	SD STORM DRAIN
MH MANHOLE	SF SQUARE FEET
MSD MONTECITO SANITARY DISTRICT	W WATER
OHW OVERHEAD WIRE	WM WATER METER
PP POWER POLE	WV WATER VALVE
ROW RIGHT OF WAY	
S SEWER	
SD SEWER CLEANOUT	
SD STORM DRAIN	
SF SQUARE FEET	
W WATER	
WM WATER METER	
WV WATER VALVE	

- EXISTING EASEMENTS
- (A) CITY OF SANTA BARBARA 25-FT WIDE SEWER EASEMENT PER BK. 1772, PG. 27 OR
 - (B) SOUTHERN CALIFORNIA EDISON: 10-FT WIDE ELECTRICAL EASEMENT PER BK. 1858, PG. 950 OR

ACCESS

THERE ARE NO STREETS OR OTHER AREAS TO BE OFFERED FOR DEDICATION.

THERE ARE NO TRAILS.

ALL ROADS ARE LESS THAN 15% SLOPE.

THERE ARE NO PUBLIC ACCESS OR RECREATIONAL AREAS, TRAILS, OR STREETS TO BE DEDICATED TO THE COUNTY.


DEVELOPMENT AND USE

ALL STRUCTURES A SINGLE STORY.


PERMITS WERE OBTAINED FOR ALL EXISTING STRUCTURES EXCEPT THE MAINTENANCE BUILDING AND LABORATORY BUILDING.

THERE ARE NO DWELLING UNITS ON THIS PROPERTY.

THERE ARE NO DESIGNATED DEVELOPMENT ENVELOPES.

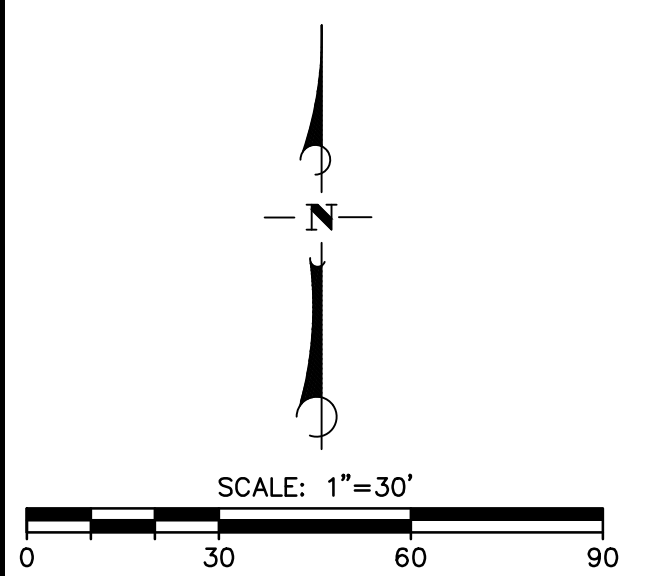

APRIL 15, 2020

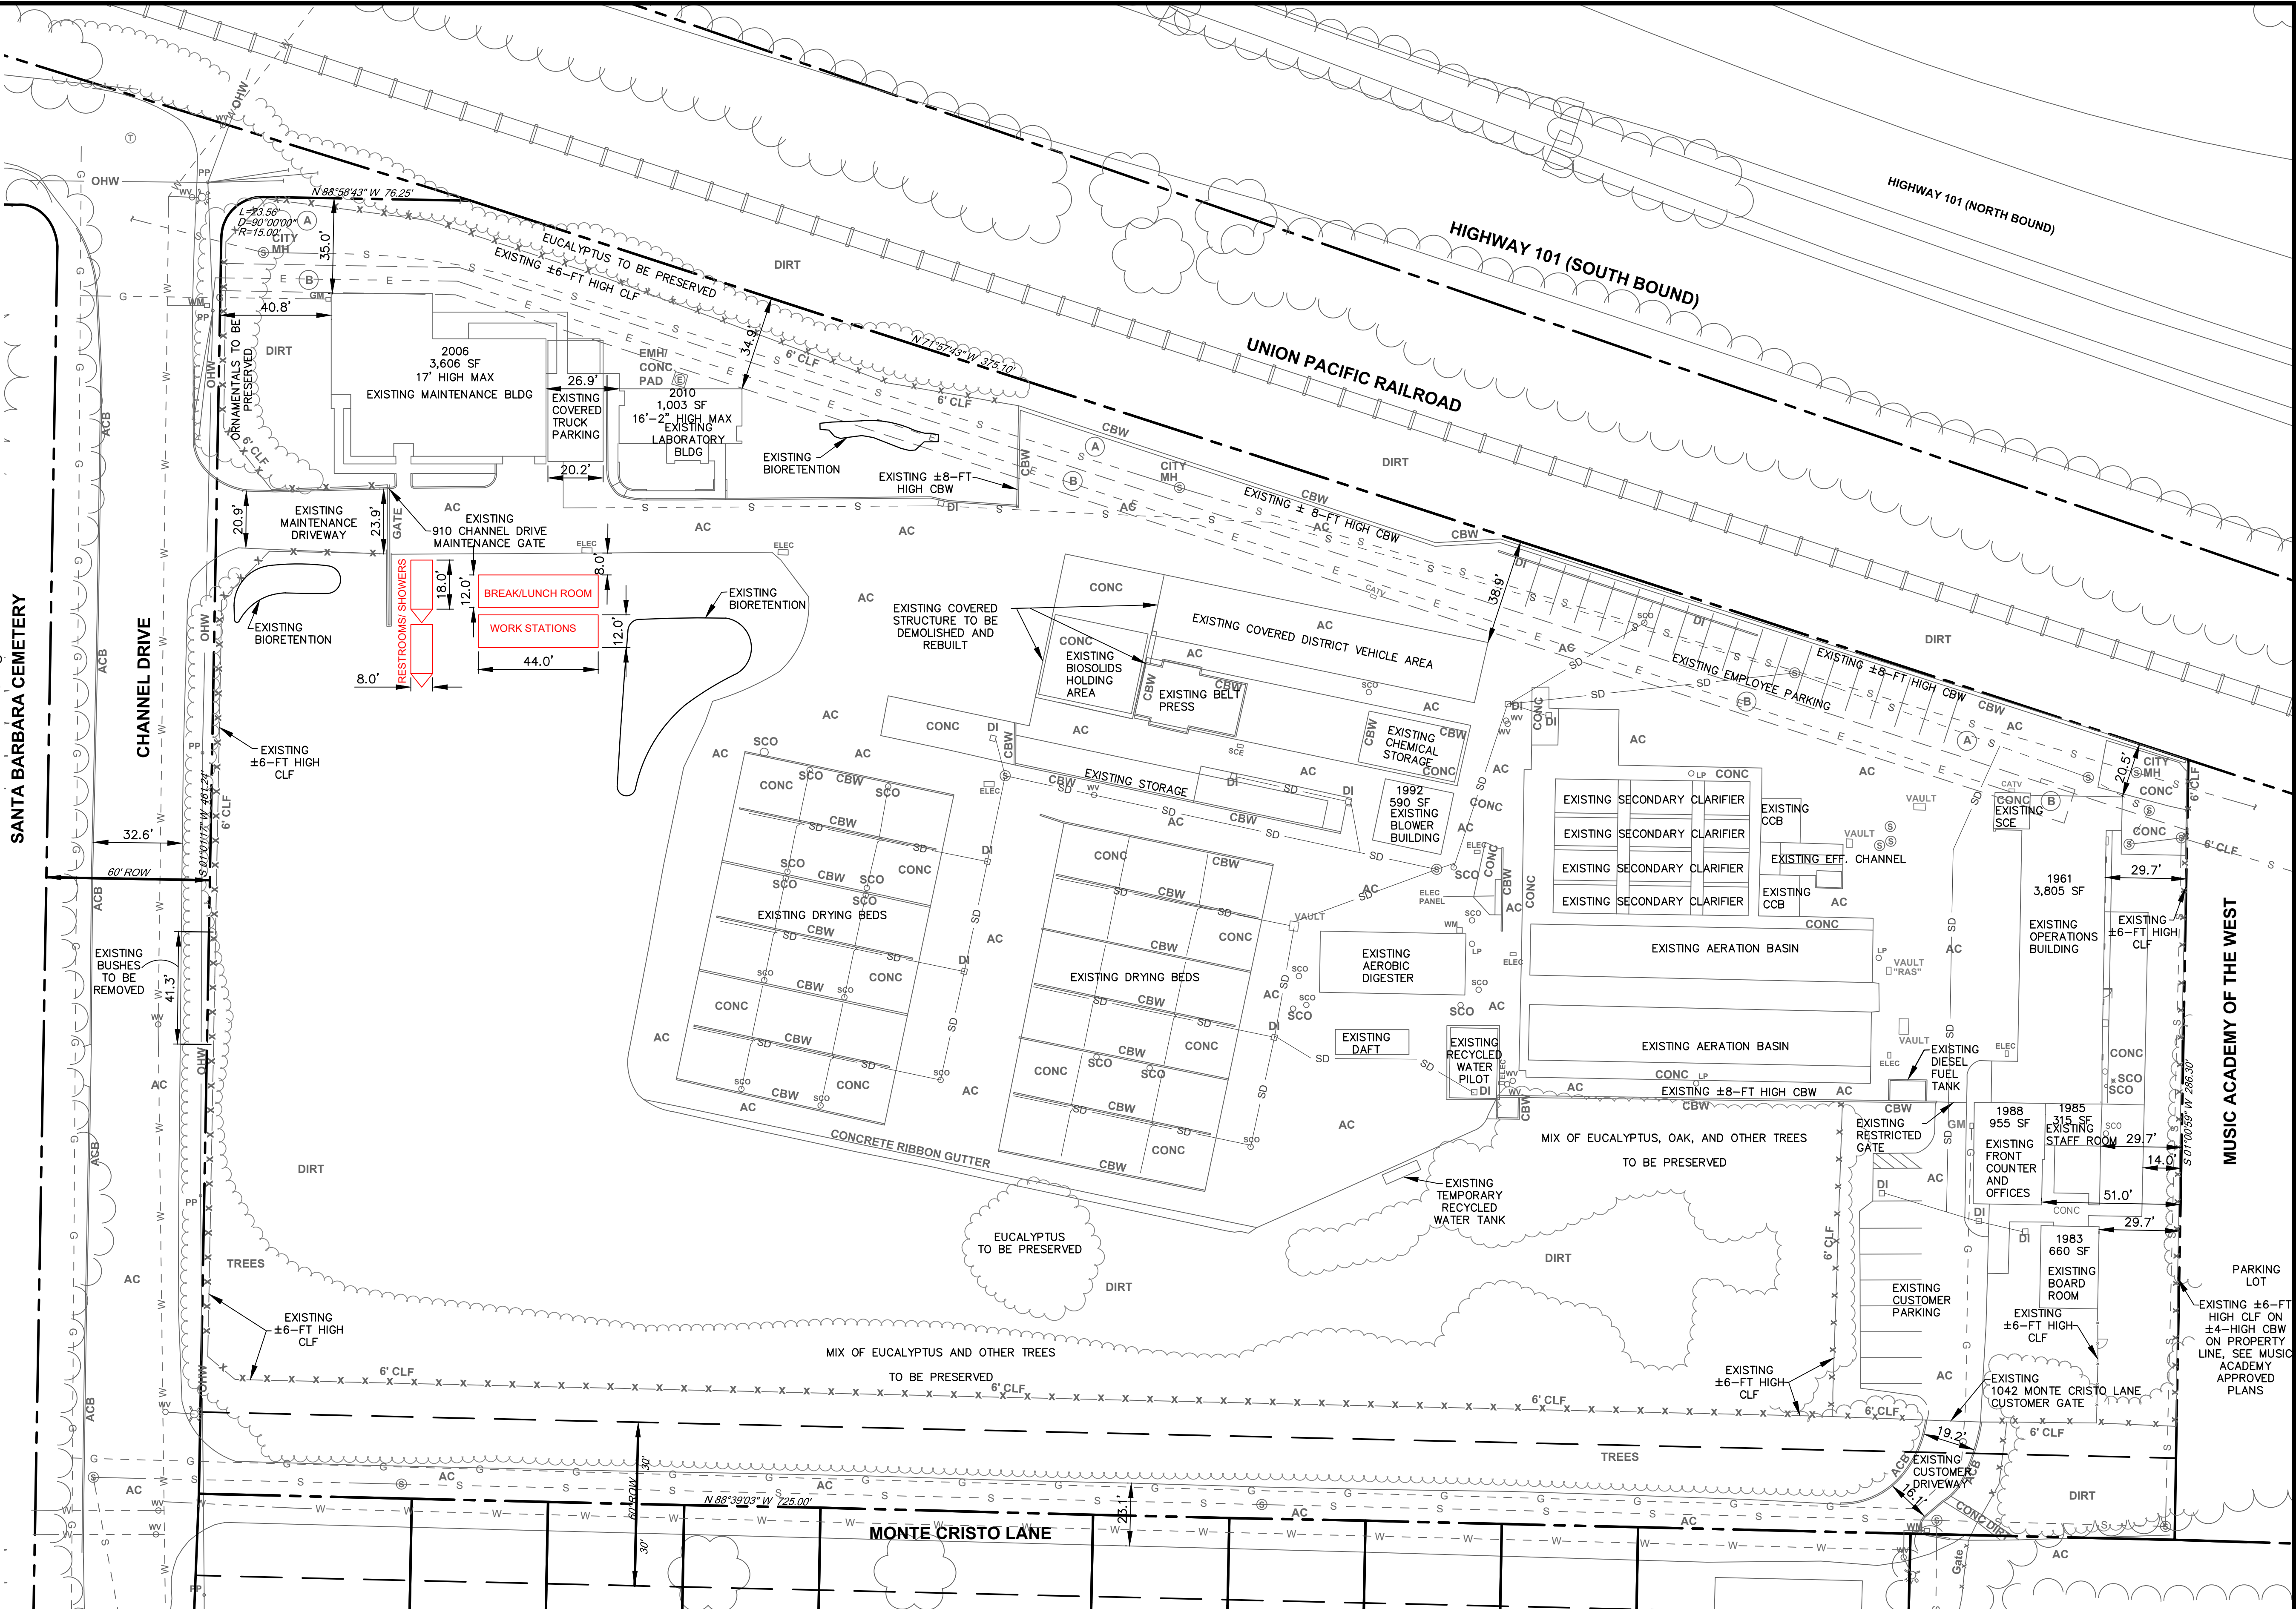

**PROPOSED TEMPORARY FACILITIES
 EMERGENCY PERMIT APPLICATION
 910 CHANNEL DRIVE**

MONTECITO SANITARY DISTRICT
 SHEET 1 OF 1

36-EXB SAVE DATE: 4/15/2020 12:04:15 PM PLOT BY: Carrie Poytress PLOT SCALE: 1:1.77
 4/15/2020 1:47:30 PM PLOT DATE: 4/15/2020 1:47:30 PM PLOT SCALE: 1:1.77

DRAWING: c:\msa\vspd-temp_building.dwg

Temporary workstations office trailer



Temporary breakroom/ lunch room trailer



Temporary shower/restroom trailer

