

AGRICULTURAL PRESERVE

19AGP-00000-00011

LEGAL DESCRIPTION

APN# 155-180-067 and 155-260-004

Parcel "B" of Parcel Map No. 12,353, in the County of Santa Barbara, State of California, as shown on map filed in Book 21, Pages 8 and 9 of Parcel Maps, in the office of the County Recorder of Santa Barbara County.

APPROVED AS TO FORM
AND SURVEY CONTENT

A Jevremovic



ALEKSANDAR JEVREMOVIC
COUNTY SURVEYOR
LICENSE EXP. 12/31/2019



11/4/2019


APN'S 155-180-067 AND
155-260-004

PARCEL MAP
NO. 12,353
DIVISION OF A PORTION
OF SEC 17 & 20 T4N R25W S8B8M
COUNTY OF SANTA BARBARA
STATE OF CALIFORNIA
SCALE: 1"=100'
DEC 1977
SHEET 2 OF 2 SHEETS

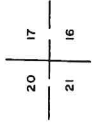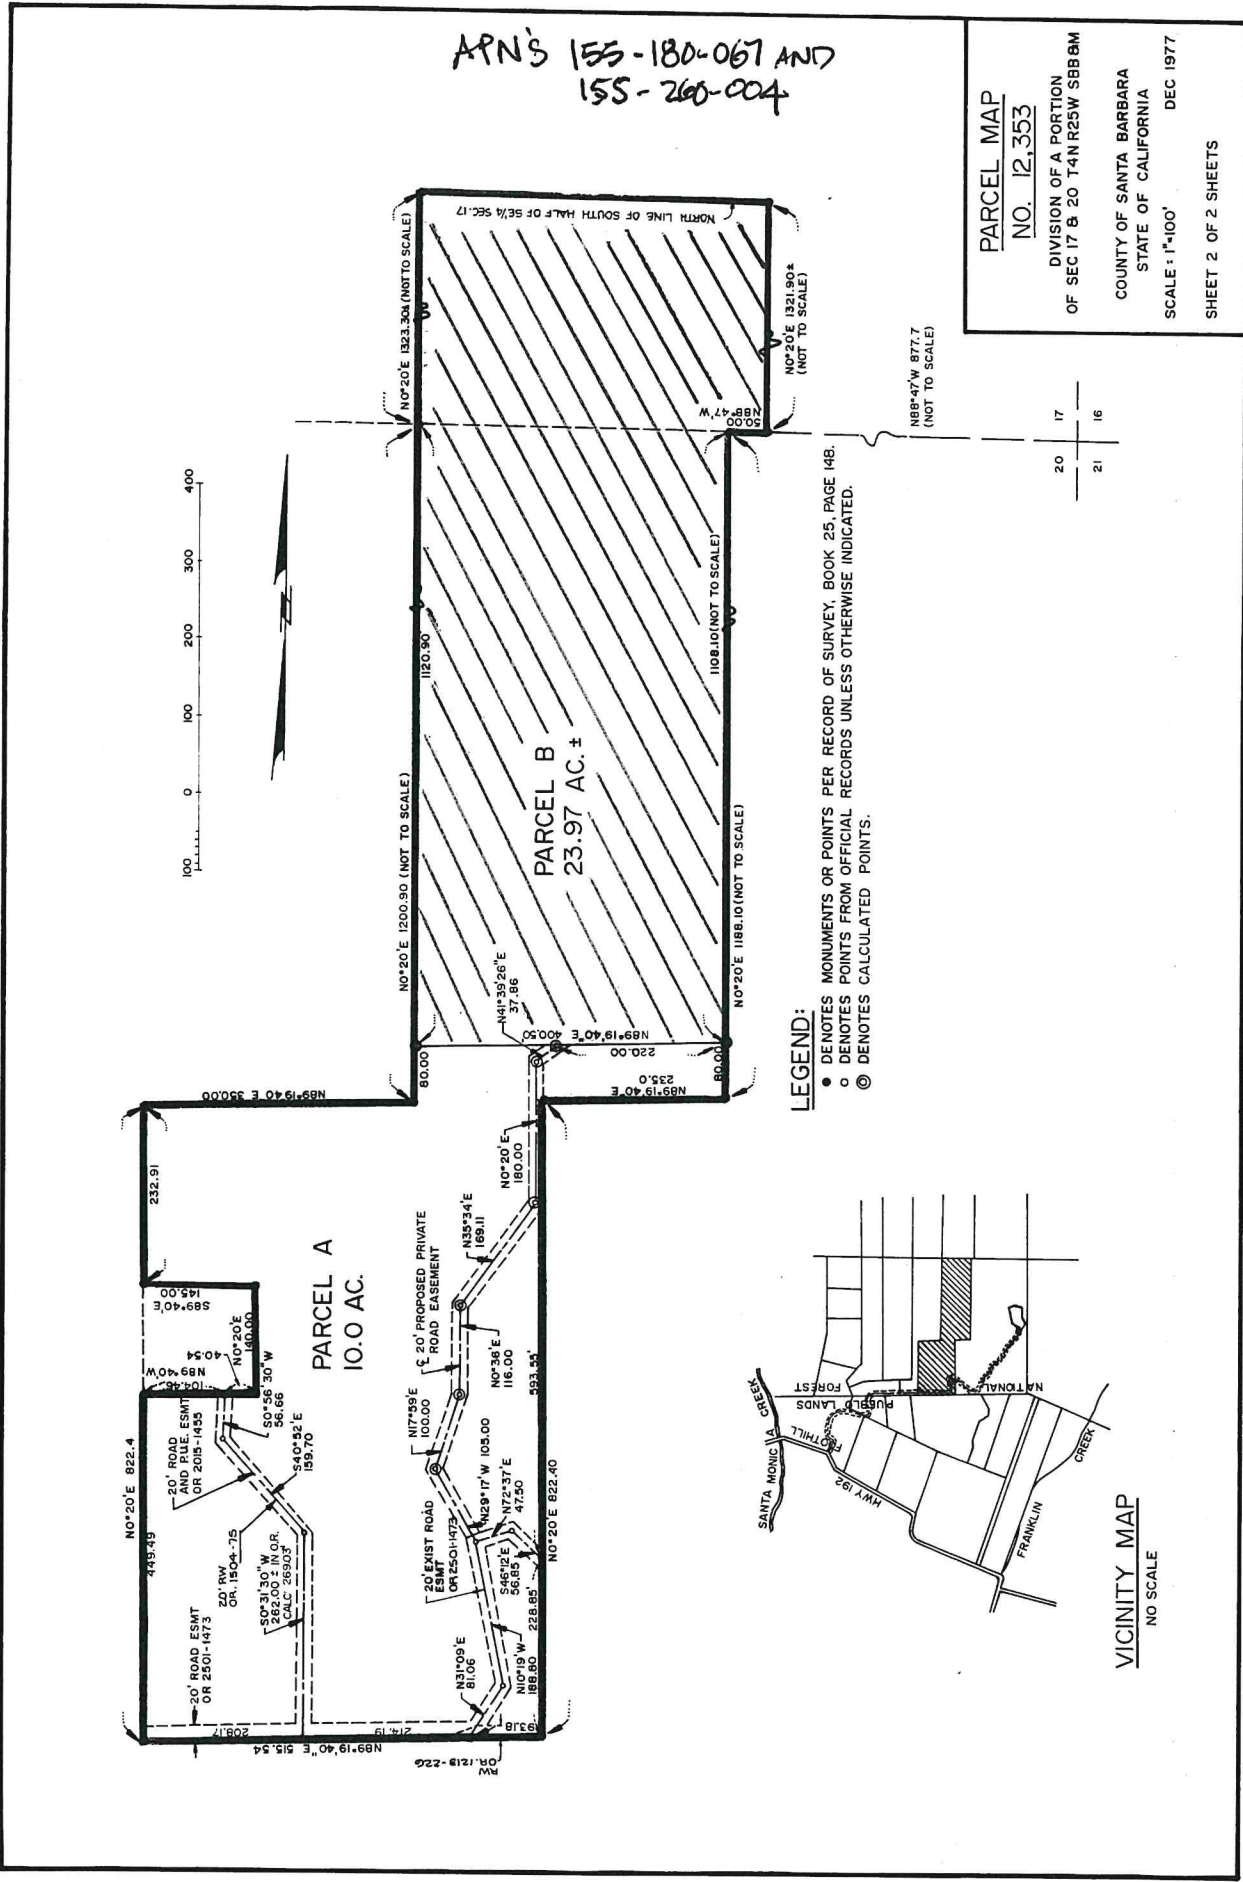

LEGEND:

- DENOTES MONUMENTS OR POINTS PER RECORD OF SURVEY, BOOK 25, PAGE 148.
- DENOTES POINTS FROM OFFICIAL RECORDS UNLESS OTHERWISE INDICATED.
- ⊙ DENOTES CALCULATED POINTS.

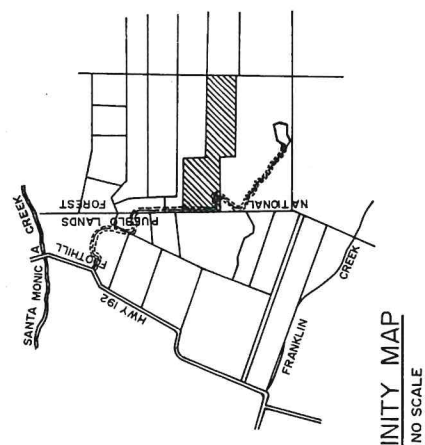

VICINITY MAP
NO SCALE