
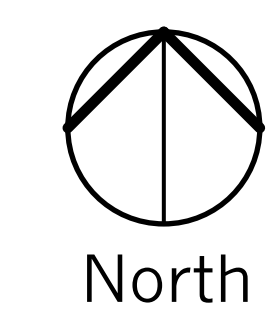
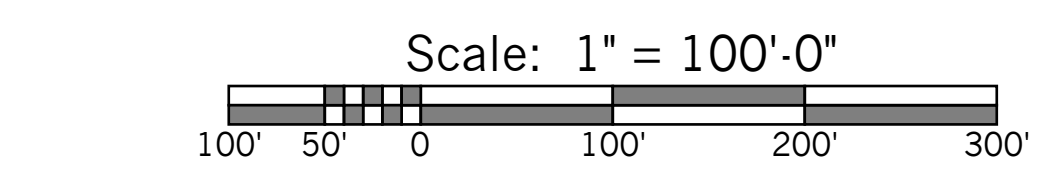


Attachment 4: VVCSO Property Oak Tree Planting Concept Plan

Plant List

ABBREV	SIZE	BOTANICAL NAME / COMMON NAME	WUCOLS RATING
TREES			
QUE AGR	15G/24"B/ 36"B	QUERCUS AGRIFOLIA / COAST LIVE OAK LOW BRANCHING FORM	VL

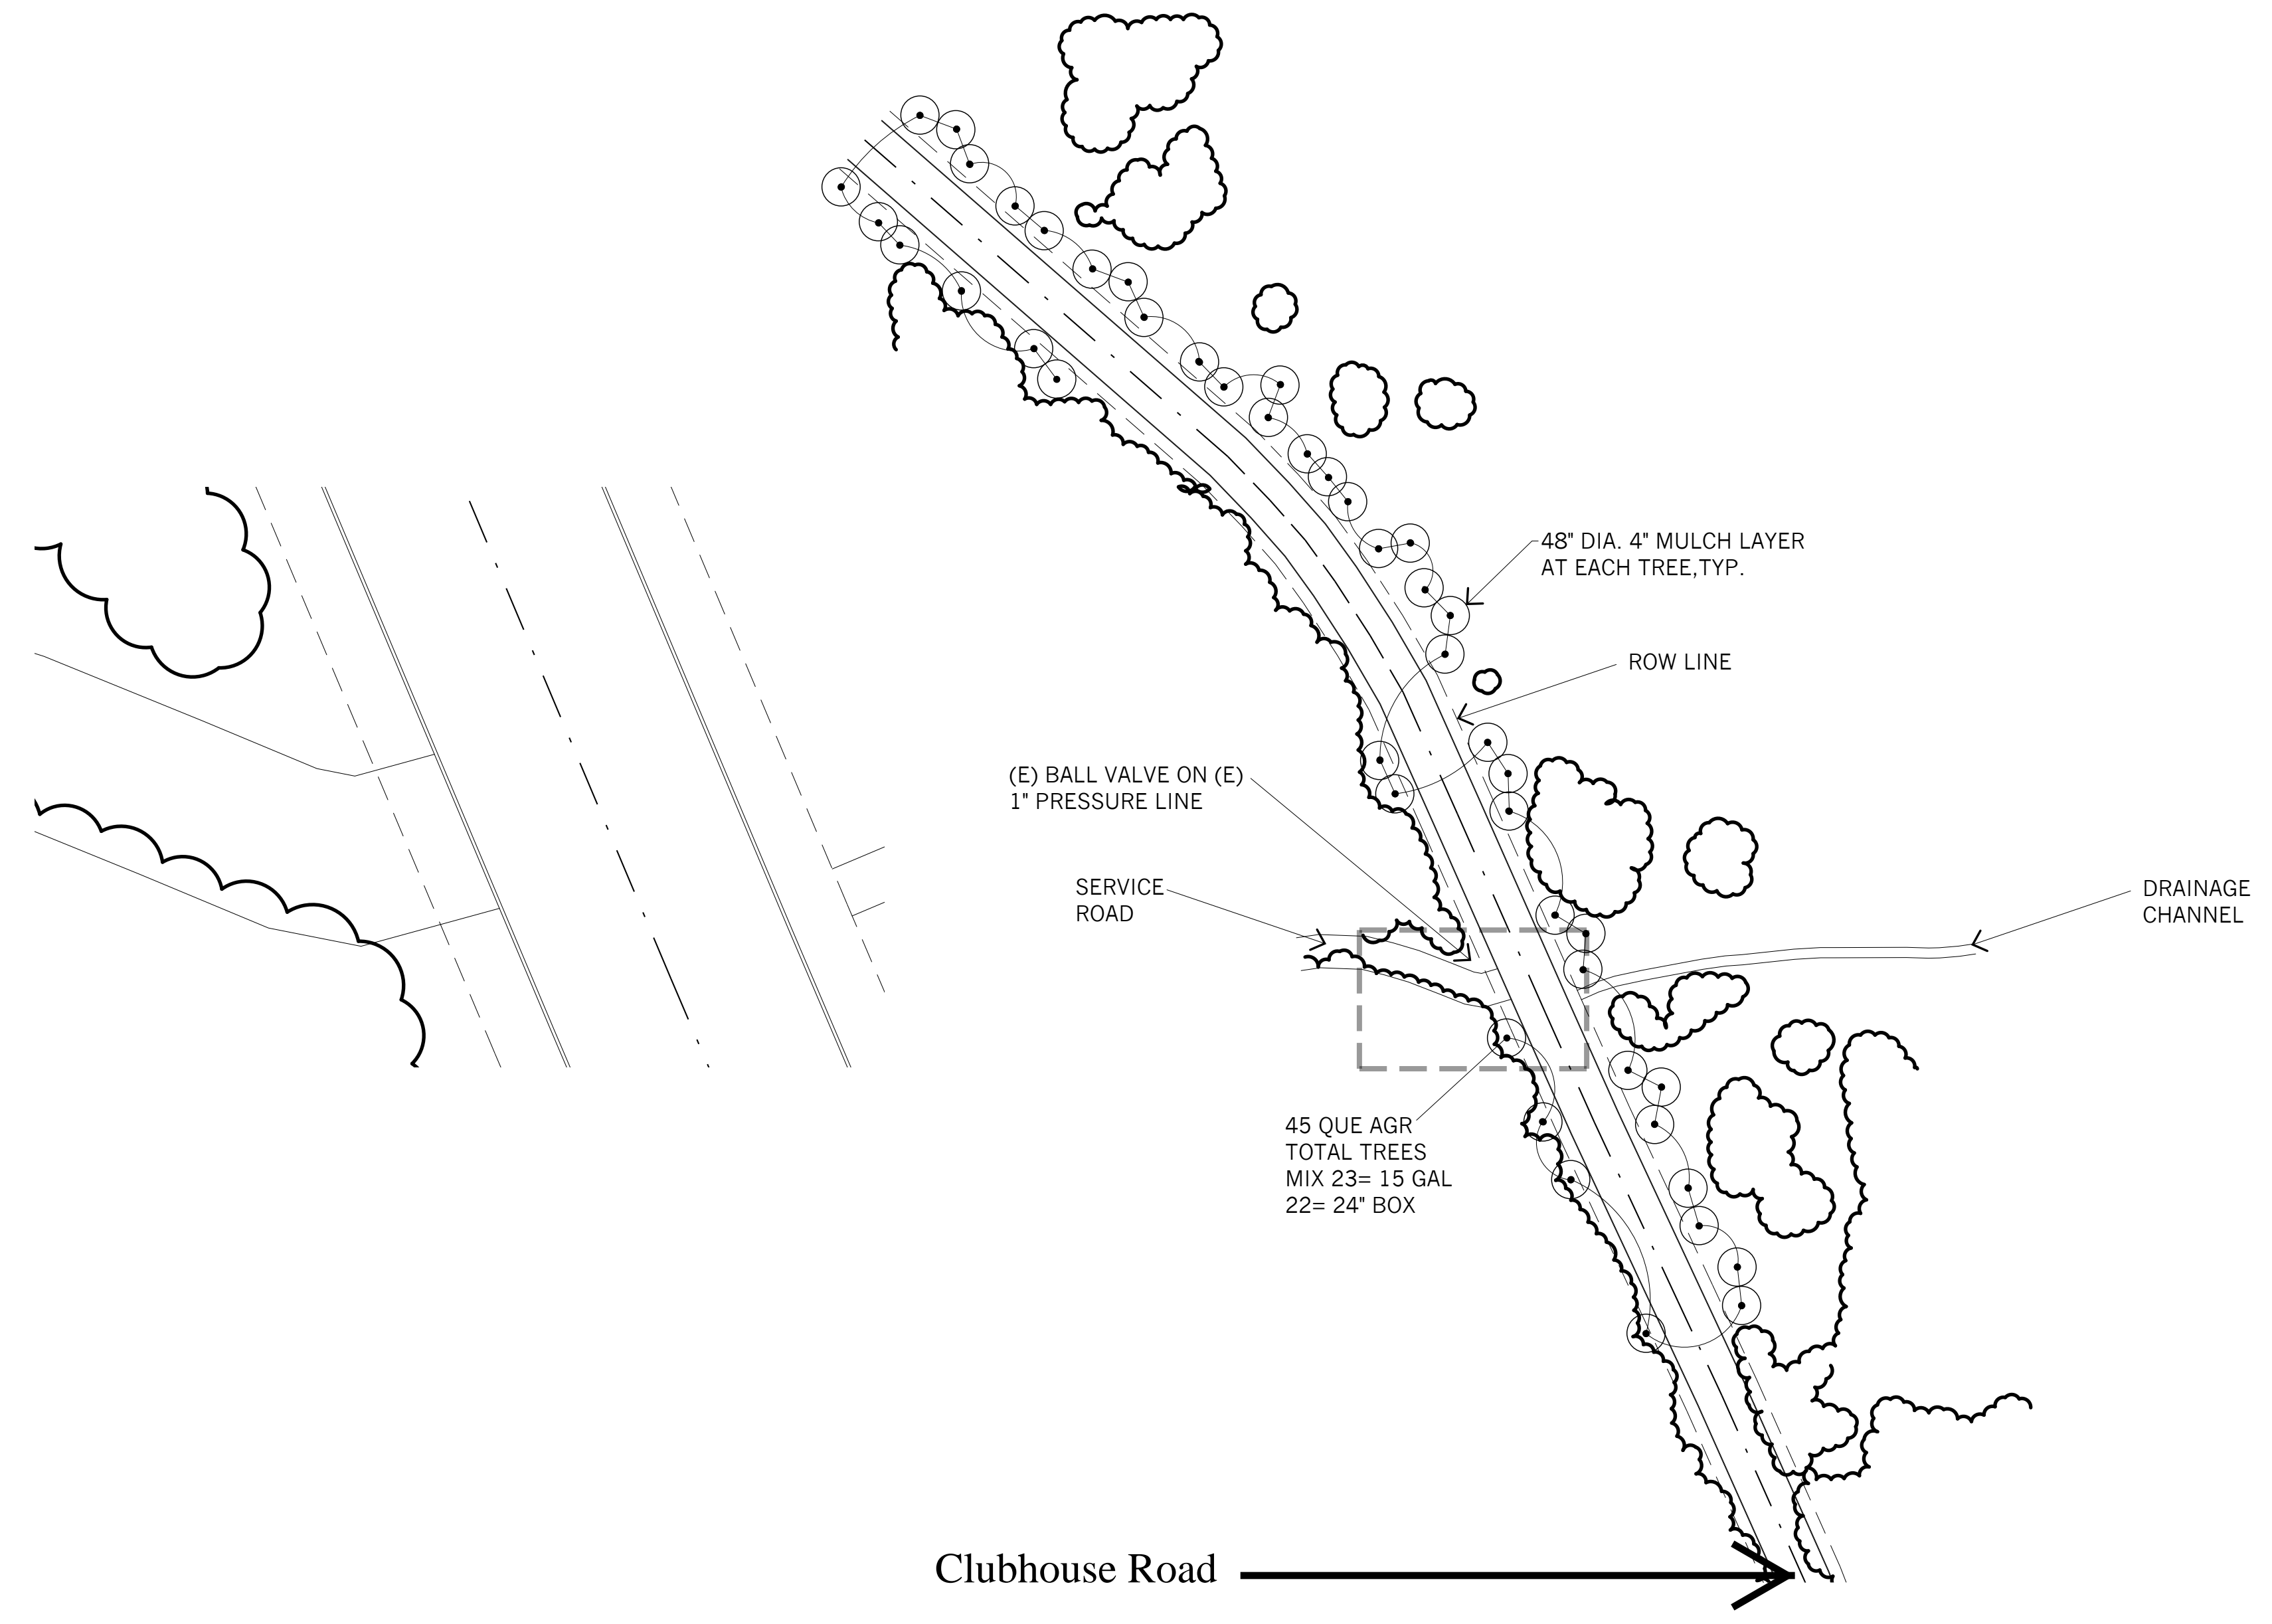

revision
△
△
△
△

Owner:
Gary Blake,
Managing Member
Oak Hills Estate, LLC

Project:
OAK HILLS OFF-SITE
MITIGATION

Sheet Title:
PLANTING PLAN

Principal: David W. Foote ASLA
Registration No. 2117
187 Tank Farm Road Suite 230
San Luis Obispo CA 93401
805.781.9600 fax 805.781.9603

firma
landscape architecture
planning, spatial studies
ecological restoration

job no. 21727
plan check
issue date:
bid set
issue date:

SHEET
L.3
OF SHEETS