


Santa Barbara County Redevelopment Agency

El Colegio St., Santa Barbara, CA

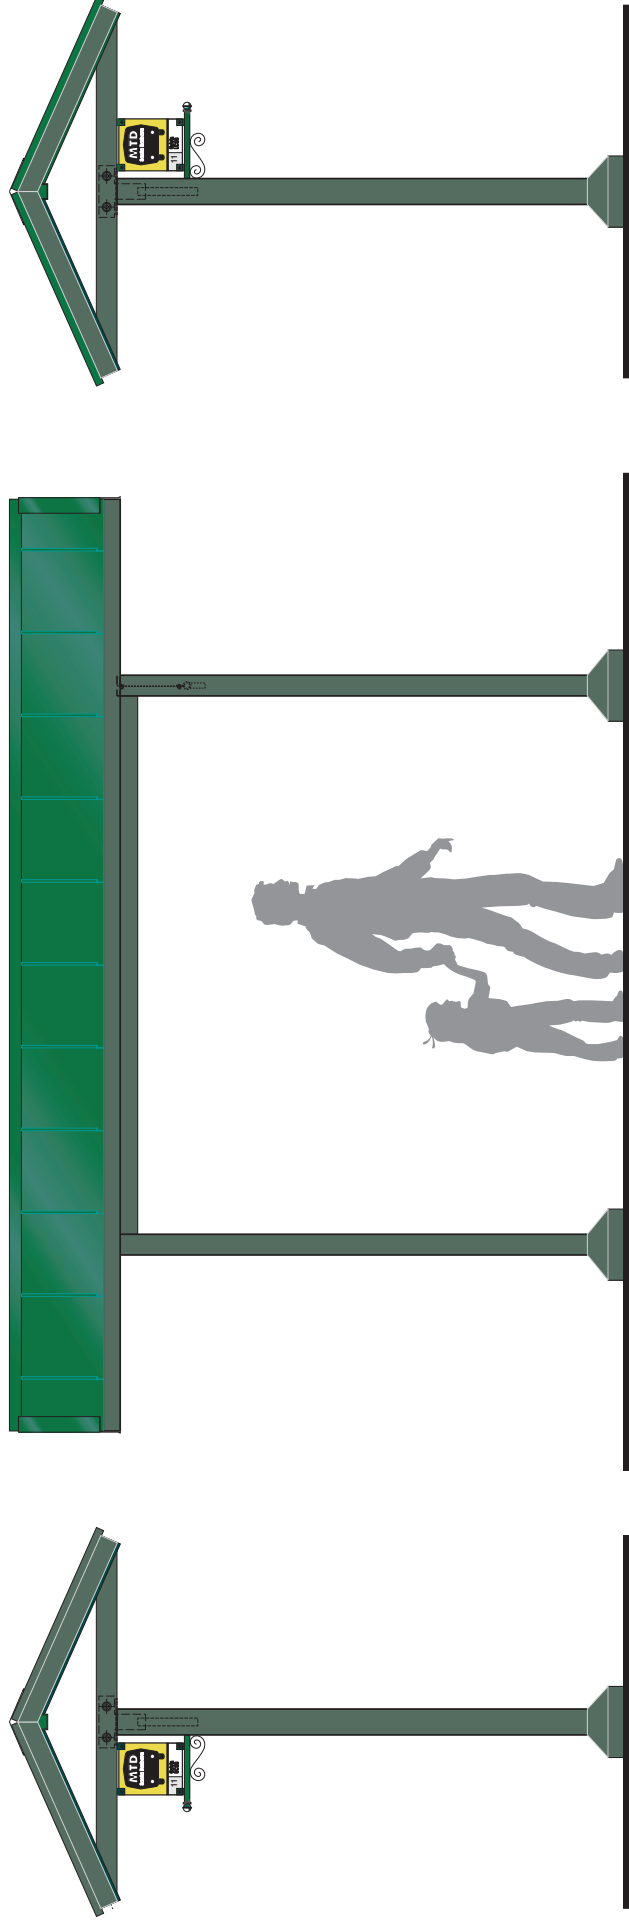


© 2009 LNI CUSTOM MANUFACTURING INC.
12536 CHADRON AVE., HAWTHORNE, CA 90250
PHONE: 310.978.2000 FACSIMILE: 310.978.4000
HTTP://WWW.LNISIGNS.COM

DESIGNERS & BUILDERS OF SIGNS
Since 1952


6' Bench

Finish/Paint/Powder Coat	
(P1)	Green powder coat finish RAL #6005

Materials / Substrate	
(M1)	1/8" Perforated Aluminum
(M2)	1 1/4" alum pipe
(M3)	
(M4)	
(M5)	
(M6)	
(M7)	
(M8)	
(M9)	
(M10)	
(M11)	
(M12)	
(M13)	
(M14)	
(M15)	
(M16)	
(M17)	

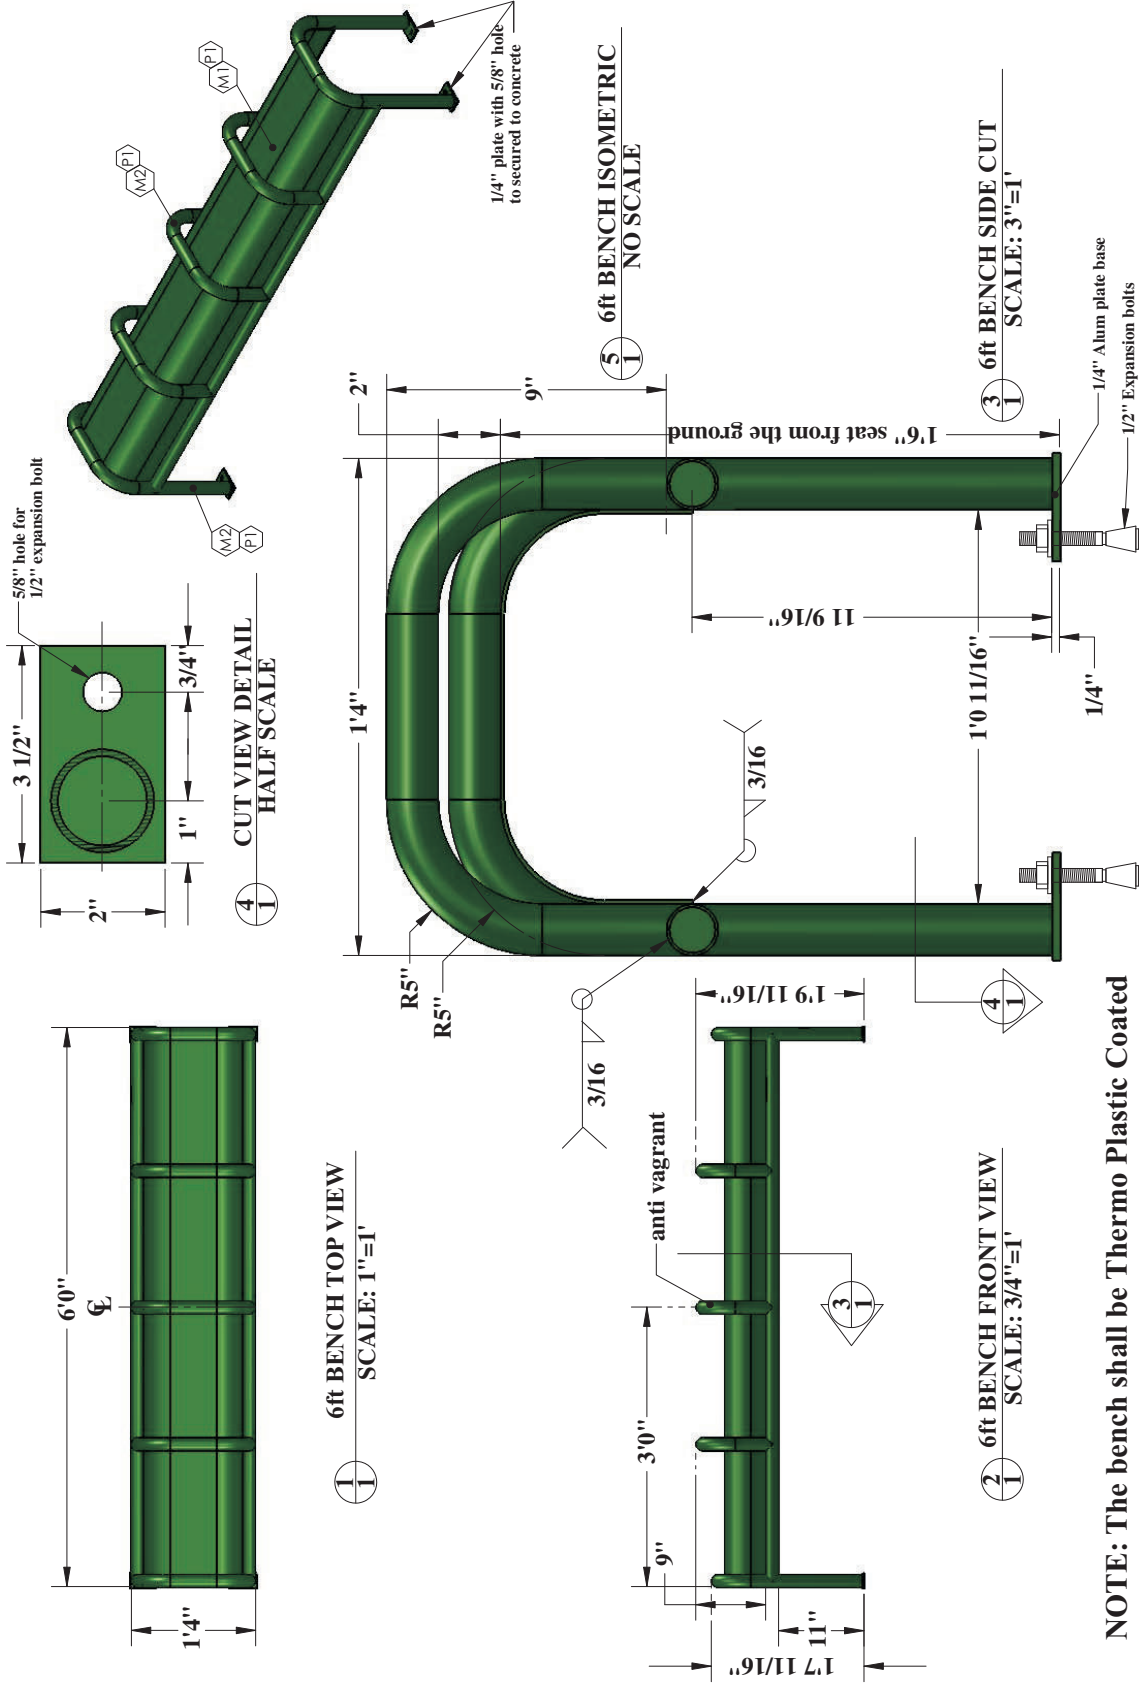

NOTE: The bench shall be Thermo Plastic Coated

---	--	--	--	------------------------------	--	--	--	--	--	--------------------------	--

