OWNER'S STATEMENT

WE HEREBY STATE THAT WE ARE THE OWNERS OF OR HAVE AN INTEREST IN THE LAND INCLUDED WITHIN THE SUBDIVISION SHOWN ON THE ANNEXED MAP. AND THAT WE ARE THE ONLY PERSONS WHOSE CONSENT IS NECESSARY TO PASS CLEAR TITLE TO SAID LAND. WE CONSENT TO THE MAKING AND RECORDATION OF SAID MAP AND SUBDIVISION AS SHOWN WITHIN THE DISTINCTIVE BORDER LINES.

WE ALSO HEREBY DEDICATE THOSE CERTAIN RECIPROCAL PRIVATE ACCESS, PARKING, DRAINAGE, AND COMMON OPEN SPACE FOR THE USE AND BENEFIT OF THE PRESENT AND FUTURE OWNERS OF THE PARCELS AFFECTED BY SUCH EASEMENTS DELINEATED ON SAID MAP. WE ALLO HELE & DEDUCATE THE EASTHEMS TO THE OF

SANTO BANDON FOR PUR I UTILITY FORT OF AS IN WAS THE IN HOUSING AUTHORITY OF THE COUNTY OF SANTA BARBARA, A NON-PROFIT ORGANIZATION

NAME PRINTED:	DATE	NAME PRINTED): DA ⁻
TITLE:		TITLE:	**************************************

NOTARY

STATE OF CALIFORNIA COUNTY OF___ ,20____, BEFORE ME_ PERSONALLY APPEARED.

USE I CARY STRILLIBET ENTERNINE DAN 1,2 1000


WHO PROVED TO ME ON THE BASIS OF SATISFACTORY EVIDENCE TO BE THE PERSON(S) WHOSE NAME(S) IS/ARE SUBSCRIBED TO THE WITHIN INSTRUMENT, AND ACKNOWLEDGED TO ME THAT HE/SHE/THEY EXECUTED THE SAME IN HIS/HER/THEIR AUTHORIZED CAPACITY (IES), AND THAT BY HIS/HER/THEIR SIGNATURE(S) ON THE INSTRUMENT, THE PERSON(S) OR THE ENTITY UPON BEHALF OF WHICH THE PERSON(S) ACTED, EXECUTED THE INSTRUMENT.

I CERTIFY UNDER PENALTY OF PERJURY UNDER THE LAWS OF THE STATE OF CALIFORNIA THAT THE FOREGOING PARAGRAPH IS TRUE AND CORRECT.

WITNESS MY HAND AND OFFICIAL SEAL.

SIGNATURE NAME PRINTED COMMISSION NO. COMMISSION EXPIRES

PRINCIPAL OFFICE LOCATED IN THE COUNTY OF

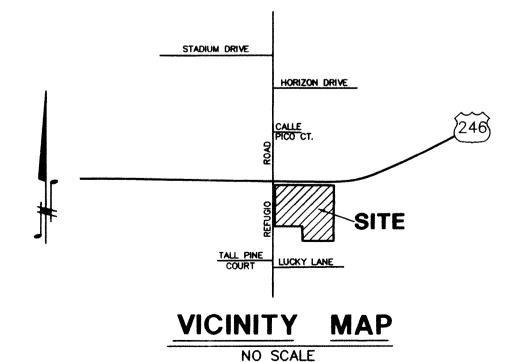

PARCEL MAP NO. 14,794

A SUBDIVISION OF PARCEL "B" OF PARCEL MAP #11,728, IN THE COUNTY OF SANTA BARBARA, STATE OF CALIFORNIA, PER MAP FILED IN BOOK 11, PAGE 65 OF PARCEL MAPS, IN THE OFFICE OF THE COUNTY RECORDER OF SAID COUNTY.

SIGNATURE OMISSIONS

EASEMENT

NOTE:

"NOTICE" AND RECORDED CONCURRENTLY AS INSTRUMENT NO.:

THE SIGNATURES OF THE FOLLOWING EASEMENT HOLDERS HAVE BEEN OMITTED PURSUANT TO SECTION 66445(e) OF THE GOVERNMENT CODE (STATE SUBDIVISION MAP ACT):

- 1. COUNTY OF SANTA BARBARA PER 40-DEEDS-207 FOR PUBLIC ROAD PURPOSES (RECORDED 10-12-1895).
- 2. COUNTY OF SANTA BARBARA PER 2449-OR-300 FOR PUBLIC ROAD PURPOSES (RECORDED 02-26-1973).
- 3. JAMES E. LOPEZ, ET UX. PER INST. NO. 2006-0065463 O.R. FOR PRIVATE INGRESS AND EGRESS (RECORDED 8-21-2006).

ADD EASEMERNING TO A TELL OF LEADING TRUE OF THE TOTAL OF THE TOTAL OF THE TELL OF THE TEL DESTRUCTS AND WASHE CONSURVATION IN NECESSION TO THE TO THIS ENT

SURVEYOR'S STATEMENT

THIS MAP WAS PREPARED BY ME OR UNDER MY DIRECTION AND IS BASED UPON A FIELD SURVEY IN CONFORMANCE WITH THE REQUIREMENTS OF THE SUBDIVISION MAP ACT AND LOCAL ORDINANCE AT THE REQUEST OF HOUSING AUTHORITY OF THE COUNTY OF SANTA BARBARA

ON AUGUST 1 20 14. I HEREBY STATE THAT THIS PARCEL MAP SUBSTANTIALLY CONFORMS TO THE APPROVED OR CONDITIONALLY APPROVED TENTATIVE MAP, IF ANY. I ALSO HEREBY STATE THAT ALL MONUMENTS ARE OF THE CHARACTER AND OCCUPY THE POSITIONS INDICATED AND ARE SUFFICIENT TO ENABLE THE SURVEY TO BE RETRACED.

FOR EXAMINATION ONLY

KENNY L. FARGEN LS 4597

COUNTY SURVEYOR'S STATEMENT

HEREBY STATE THAT I HAVE EXAMINED THIS MAP. THAT THE SUBDIVISION AS SHOWN IS SUBSTANTIALLY THE SAME AS IT APPEARED ON THE TENTATIVE MAP. IF REQUIRED, AND ANY APPROVED ALTERATIONS THEREOF. THAT ALL PROVISIONS OF CHAPTER 2 OF THE SUBDIVISION MAP ACT AND ANY LOCAL ORDINANCES APPLICABLE AT THE TIME OF APPROVAL OF THE TENTATIVE MAP, IF REQUIRED. HAVE BEEN COMPLIED WITH AND THAT I AM SATISFIED THAT THE MAP IS TECHNICALLY CORRECT.

ALEKSANDAR JEVREMOVIC PLS 8378 DATE SANTA BARBARA COUNTY SURVEYOR

RECORDER'S STATEMENT

PARCEL MAPS, AT PAGE(S),	20, , AT	AT THE REQU	M., JEST OF	IN BOOK_ KENNY L.	OF FARGEN.
FEE = \$					
JOSEPH E. HOLLAND COUNTY CLERK-RECORDER-ASSESSOR	BY		DEPUTY		

CLERK OF THE BOARD'S STATEMENT

I, MONA MIYASATO, CLERK OF THE BOARD OF SUPERVISORS OF SANTA BARBARA COUNTY, DO HEREBY STATE THAT PURSUANT TO GOVERNMENT CODE SECTION 66464 (STATE SUBDIVISION MAP ACT), THAT THE CERTIFICATES AND DEPOSITS REQUIRED UNDER GOVERNMENT CODE SECTION 66492 AND SECTION 66493 (STATE SUBDIVISION MAP ACT) ON THE PROPERTY WITHIN THIS SUBDIVISION HAVE BEEN FILED AND MADE.

MONA MIYASATO CLERK OF THE BOARD OF SUPERVISORS OF SANTA BARBARA COUNTY

BY:	DEPUTY	
	DATE	
		AND THE RESIDENCE OF THE PARTY

KENNY

L. FARGEN

_.S. 4597



2624 AIRPARK DRIVE SANTA MARIA, CA 93455 PHONE: 805-934-5727 FAX: 805-934-3448 DATE: DEC., 2014

PM1.DWG

JOB: 14027

SHEET 1 OF 3


O.R. (OFFICIAL RECORDS)

IWAS DONY AND SIZER ATT ON

THE CONTRACT OF STREET

Little of the


TO SHOULD BE HERE THE REPORTED AS A

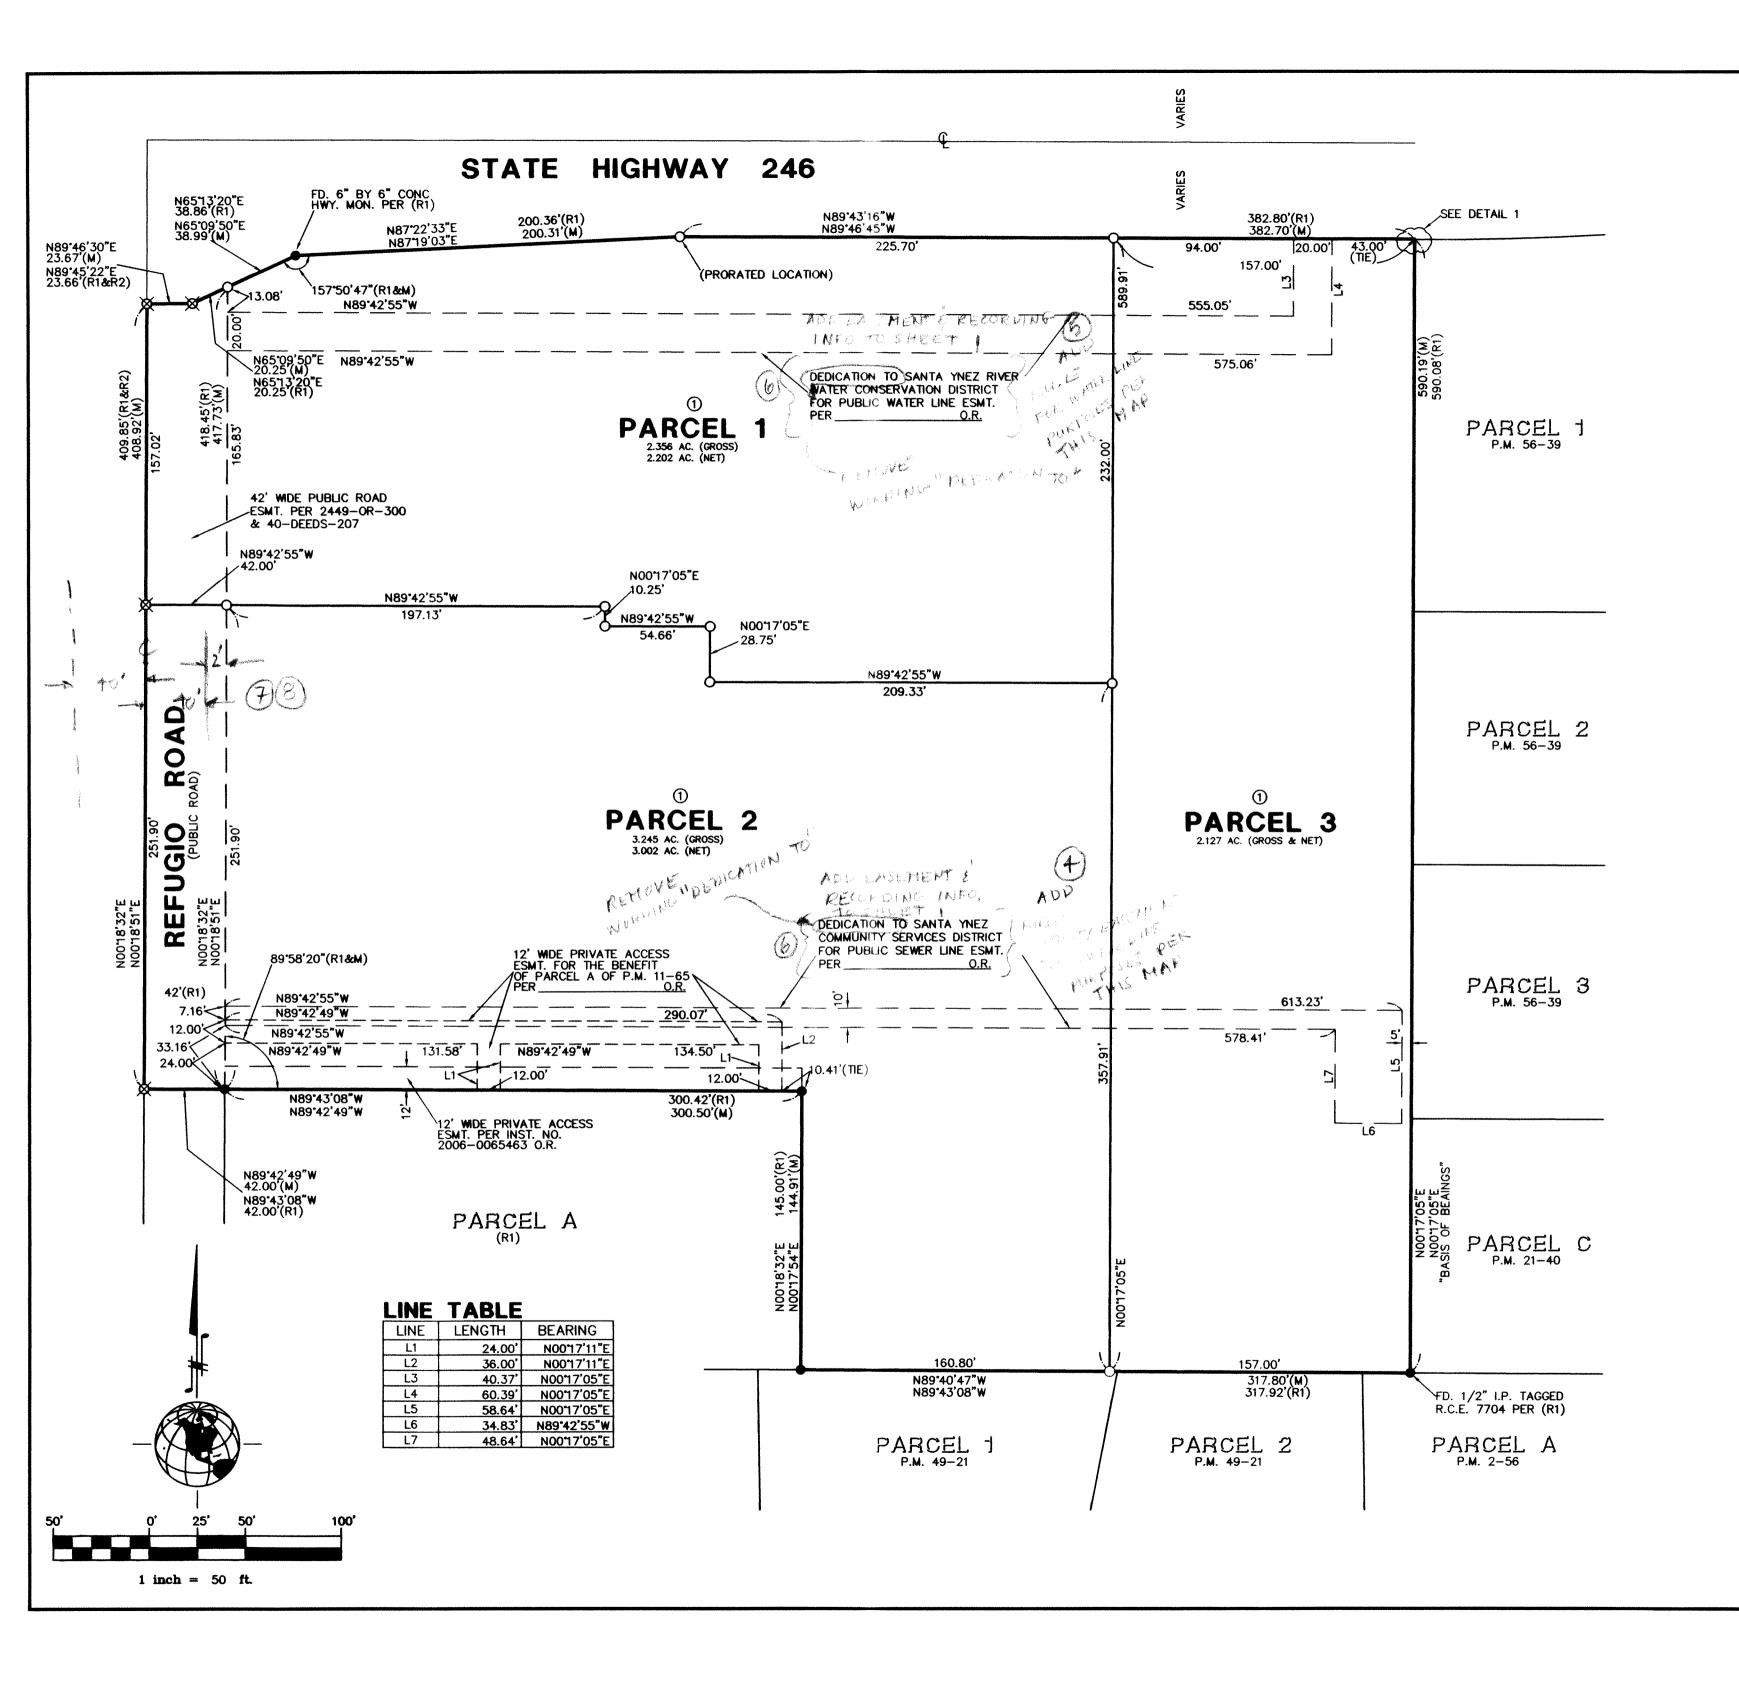

LEGEND

- DENOTES FOUND 1/2" IRON PIPE TAGGED L.S. 3607 PER (R1) UNLESS NOTED OTHERWISE.
- O DENOTES SET 1/2" IRON PIPE WITH BRASS TAG "L.S. 4597" UNLESS NOTED OTHERWISE.
- DENOTES SET NAIL & BRASS TAG "L.S. 4597" IN FINISH SURFACE.
- (M) DENOTES MEASURED DATA
 NOTE: ALL DATA IS CONSIDERED MEASURED UNLESS
 OTHERWISE SHOWN.
- (R1) DENOTES RECORD DATA PER P.M. 11-65
- (R2) DENOTES RECORD DATA PER P.M. 50-26

STATE HIGHWAY 246

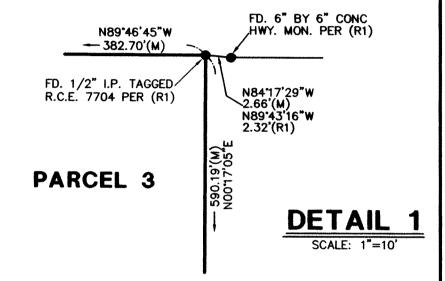

EASEMENTS PER THIS MAP

RECIPROCAL PRIVATE EASEMENT FOR ACCESS, PARKING, DRAINAGE, AND COMMON OPEN SPACE PURPOSES FOR THE BENEFIT OF ALL PARCELS. AFFECTS ALL PARCELS SHOWN HEREON EXCEPT THE AREAS OF ORIGINALLY CONSTRUCTED BUILDING ENVELOPES.

PARCEL MAP NO. 14,794

A SUBDIVISION OF PARCEL "B" OF PARCEL MAP #11,728, IN THE COUNTY OF SANTA BARBARA, STATE OF CALIFORNIA, PER MAP FILED IN BOOK 11, PAGE 65 OF PARCEL MAPS, IN THE OFFICE OF THE COUNTY RECORDER OF SAID COUNTY.





2624 AIRPARK DRIVE SANTA MARIA, CA 93455 PHONE: 805-934-5727 FAX: 805-934-3448 DATE: DEC., 2014

PM2.DWG

JOB: 14027

SHEET 2 OF 3

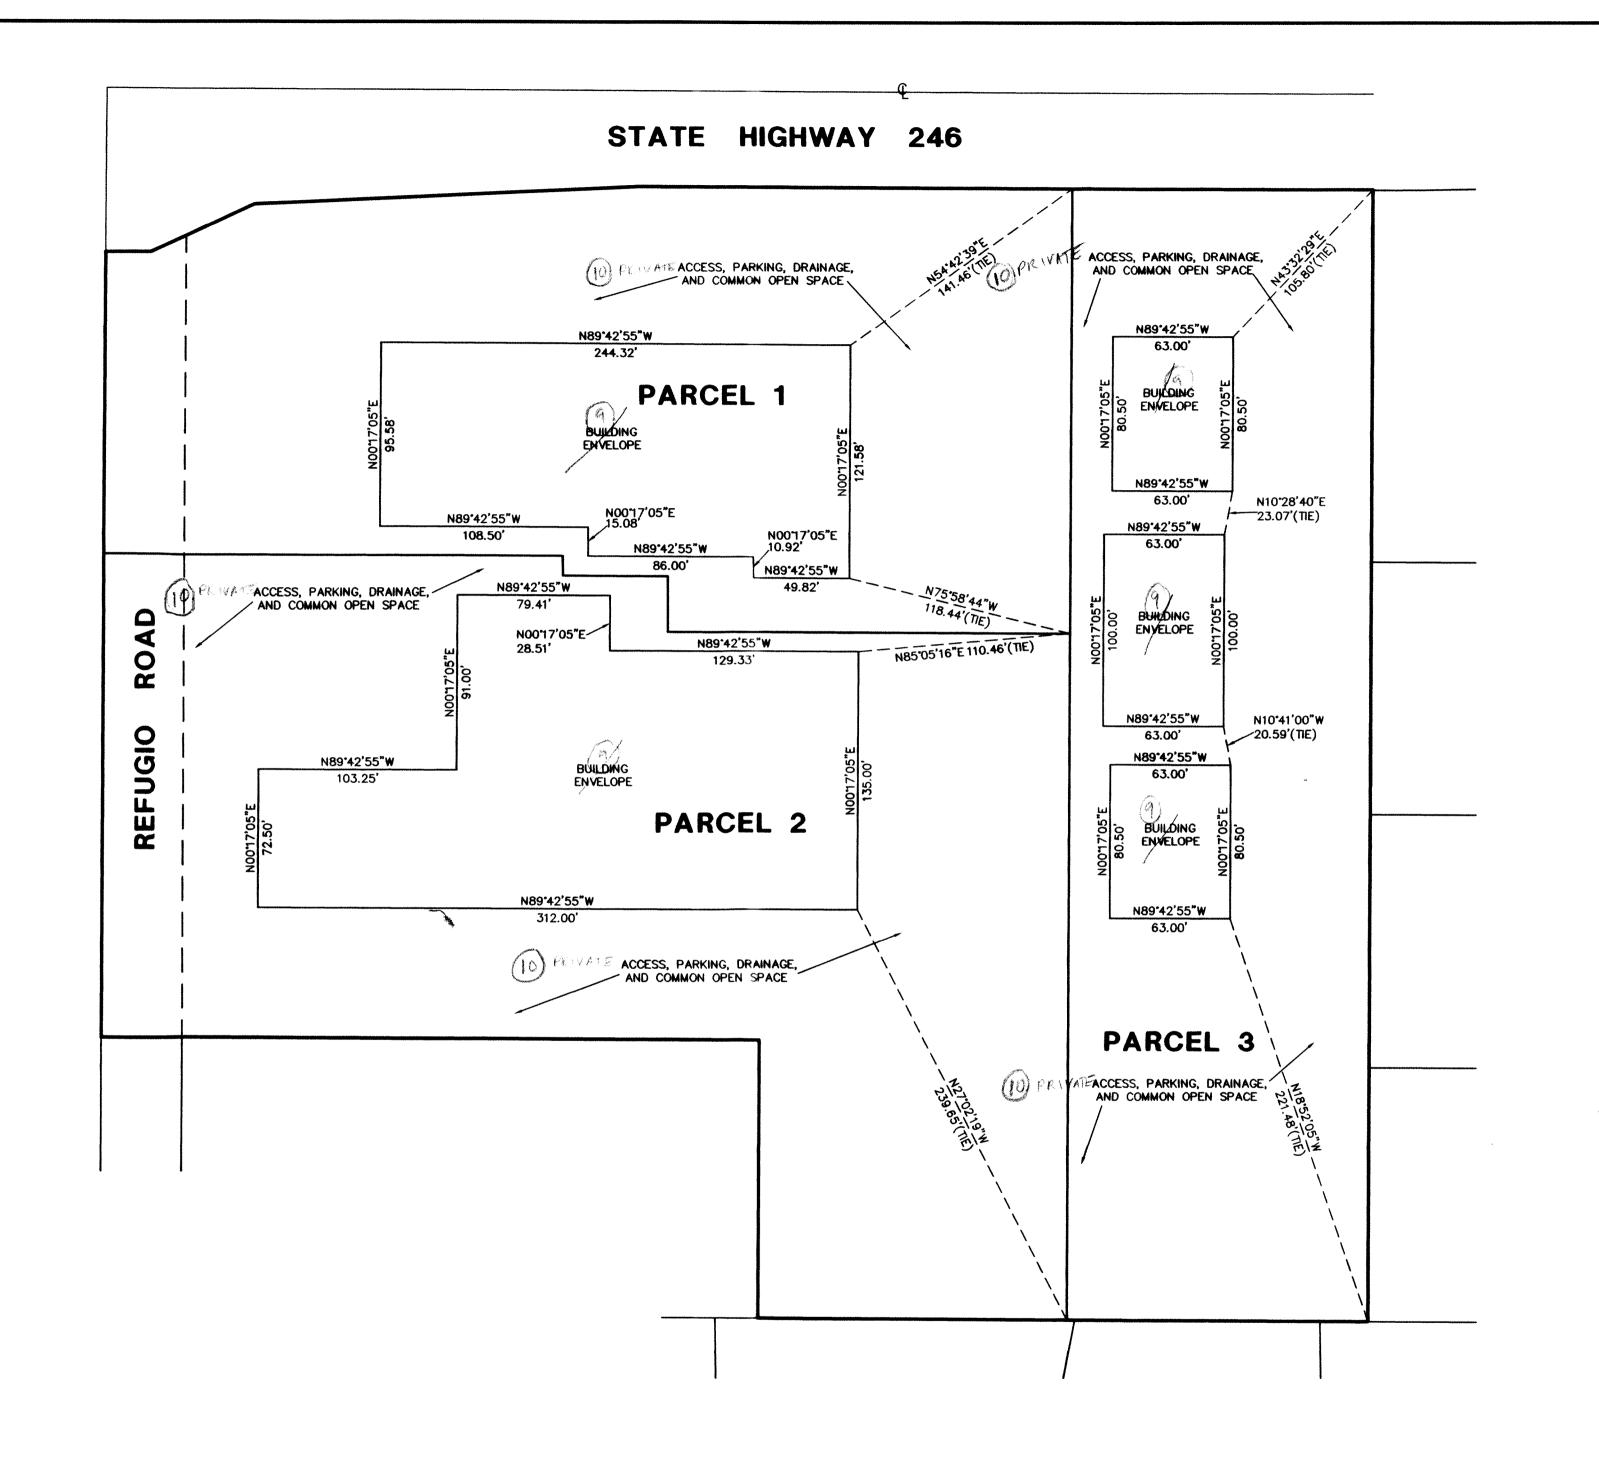


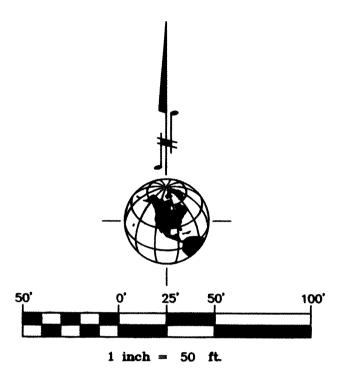

PARCEL MAP NO. 14,794 INFORMATIONAL MAP SHEET

SURVEYOR'S NOTE:

PURSUANT TO SECTION 66434.2 OF THE STATE SUBDIVISION MAP ACT, THIS MAP SHEET IS FOR INFORMATIONAL PURPOSES, DESCRIBING CONDITIONS AS OF THE DATE OF FILING AND IS NOT INTENDED TO AFFECT RECORD TITLE INTEREST. THE ADDITIONAL INFORMATION SHOWN ON THIS MAP SHEET IS DERIVED FROM PUBLIC RECORDS OR REPORTS AND DOES NOT IMPLY THE CORRECTNESS OR SUFFICIENCY OF THOSE RECORDS OR REPORTS BY THE PREPARER OF THE ADDITIONAL MAP SHEET.

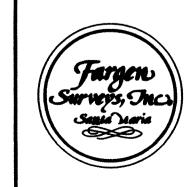

2624 AIRPARK DRIVE SANTA MARIA, CA 93455 PHONE: 805-934-5727 FAX: 805-934-3448 DATE: DEC., 2014

PM3.DWG

JOB: 14027

SHEET 3 OF 3