


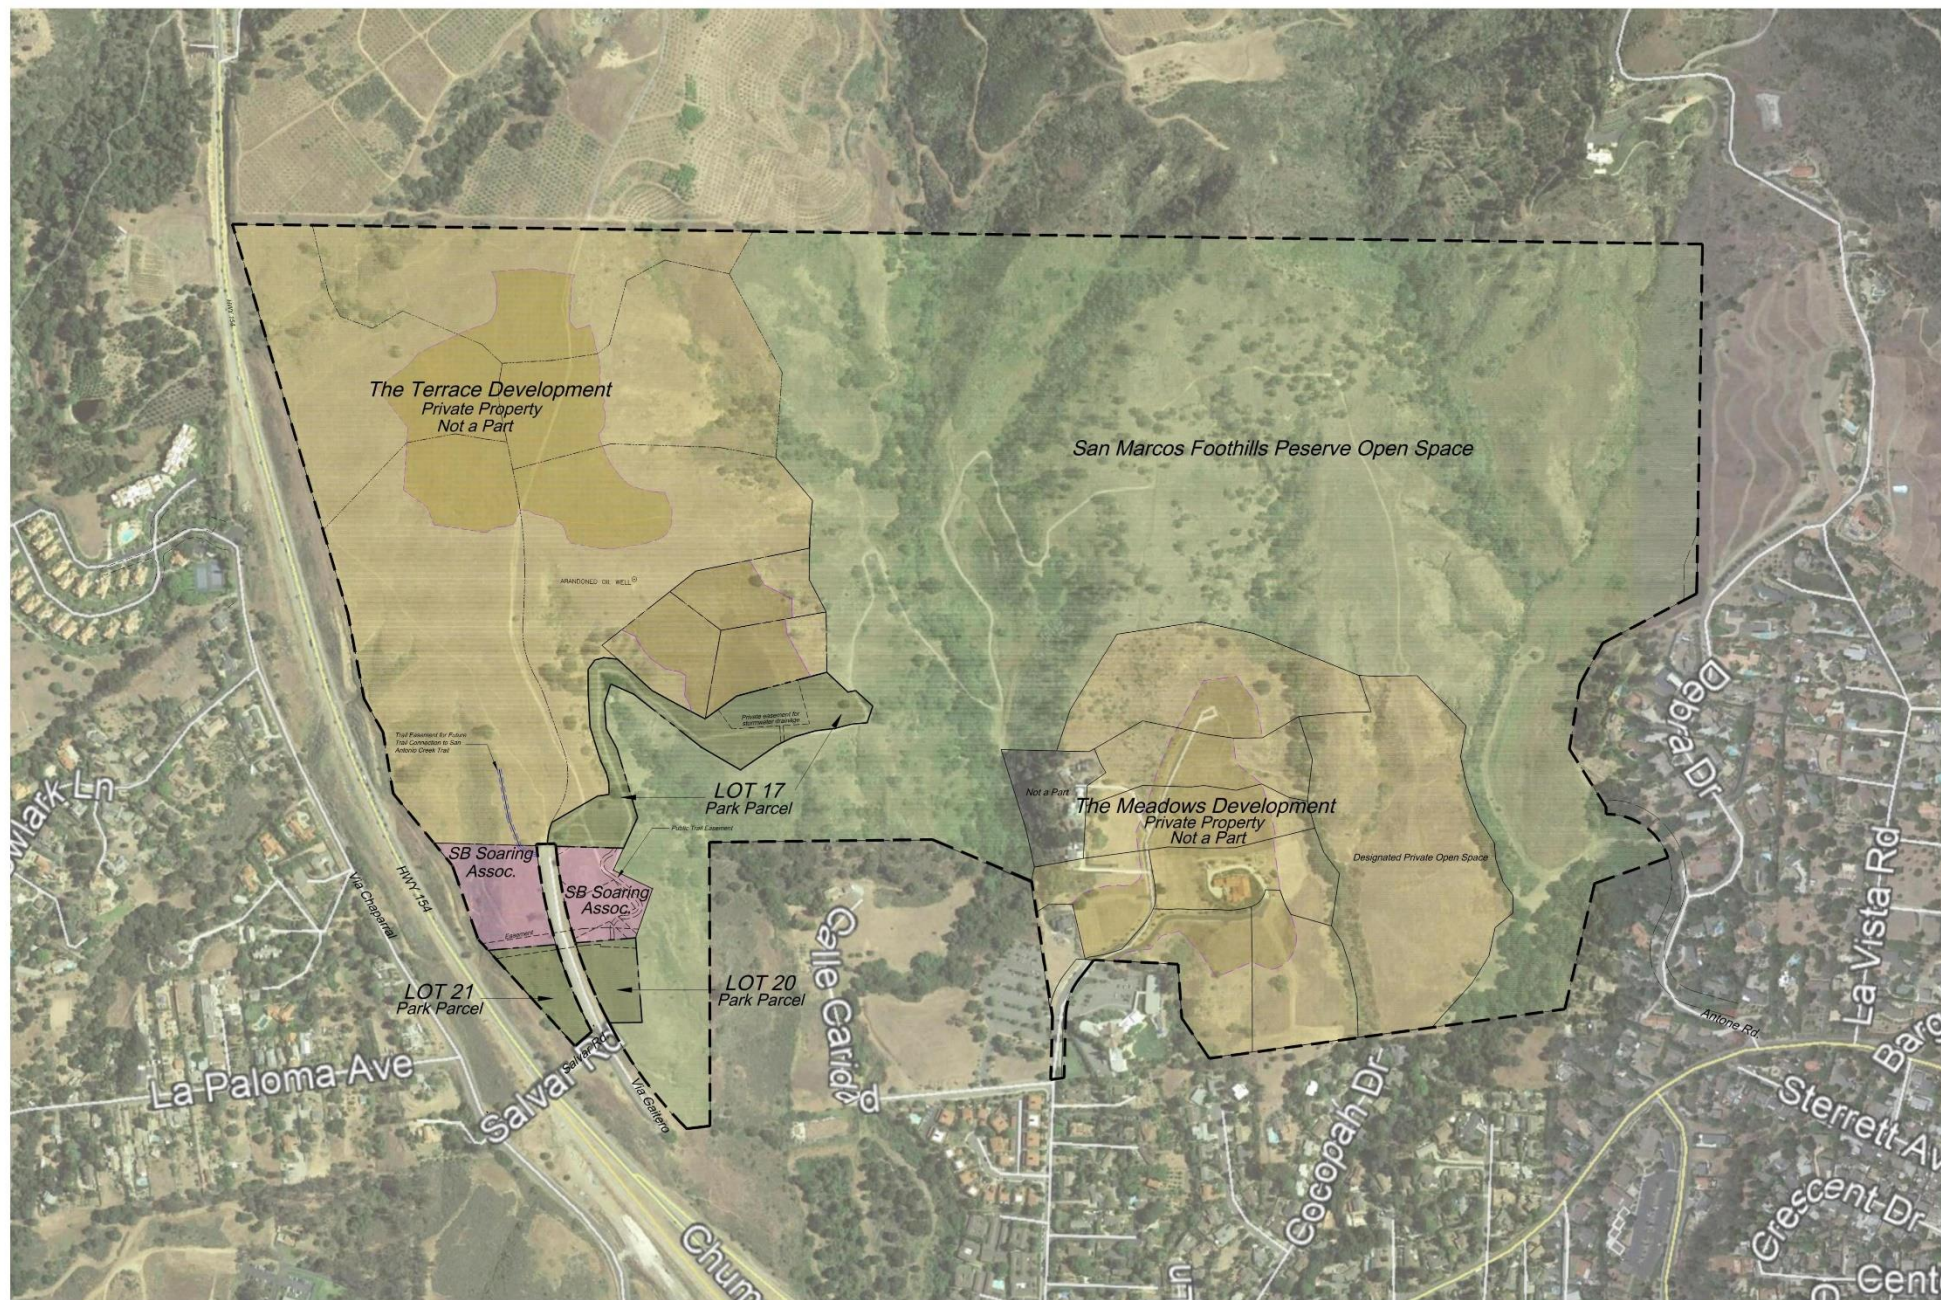

Context Map



Layout Legend	
#	Description
1	Trail System
2	Native Habitat Enhanced Area
3	Maintenance Trail
4	Vista/Educational Area
5	Split Rail Wood Fence
6	Interpretive Signage
7	Vista with Natural Seating
8	Park Pedestrian Entry
9	Vista with Benches
10	Educational Gathering Area
11	Trail Easement and Connection to Lot 20

NATIVE GRASSLAND RESTORATION AREA	
Asclepias fascicularis	Narrow-leaf milkweed
Bromus carinatus	California brome
Elymus triticoides	Alkali rye
Eschscholzia californica	California poppy
Muhlenbergia rigens	Deer grass
Sisyrinchium bellum	Blue-eyed grass
Stipa lepidia	Foothill needlegrass
Stipa pulchra	Purple needlegrass

RIPARIAN/COAST LIVE OAK WOODLAND RESTORATION AREAS	
Artemisia douglasiana	Mugwort
Baccharis salicifolia	Mulefat
Calystegia macrostegia ssp. cyclostegia	Chaparral morning-glory
Clematis ligusticifolia	Creek clematis
Frangula californica	California coffeeberry
Heteromeles arbutifolia	Toyon
Malosma laurina	Laurel sumac
Platanus racemosa	Western sycamore
Quercus agrifolia	Coast live oak
Rosa californica	California rose
Rubus ursinus	California blackberry
Sambucus nigra ssp. caerulea	Blue elderberry
Salix lasiolepis	Arroyo willow
Scrophularia californica	California figwort

COASTAL SCRUB RESTORATION AREAS	
Acemison glaber	Deerweed
Artemisia californica	California sagebrush
Baccharis pilularis var. consanguinea	Coyote brush
Elymus condensatus	Giant wild rye
Encelia californica	Bush sunflower
Eriophyllum confertiflorum	Golden yarrow
Heteromeles arbutifolia	Toyon
Rhus integrifolia	Lemonade berry
Salvia mellifera	Black sage
Salvia leucophylla	Purple sage

Natural Benches



Pathways



Fences



Signage



LOT 17
SAN MARCOS PARK - CONCEPT MASTER PLAN
Lots - 17, 20, 21 Via Gaitero
Santa Barbara County



PL-1

Job Number: 17.027
Date: 12.07.2017
Parks Commission
202 East Cota Street
Santa Barbara, CA 93101
tel 805.962.9055
fax 805.962.5658
arcadiastudio.com



Interactive Trail



Signage



Natural Benches



Pathways



Fences



Layout Legend

#	Description
1	Interactive Trail
2	Native Habitat Enhancement Areas
3	Educational Gathering Area
4	Vista/Educational Area
5	Split Rail Wood Fence
6	Interpretive Signage
7	Trail
8	Park Pedestrian Entry
9	Vista with Benches
10	Future Restroom Site; Pending utility connection
11	Angled Parking (28 spaces) with Pedestrian Walkway
12	Trail Easement and Connection to Lot 17
13	Large Breed Fenced Dog Area with Benches
Brown Shale - 2' minus - sourced from Santa Ynez Stone and Topsoil sta-lock 210 stabilized solutions	
14	Small Breed Fenced Dog Area with Benches
Brown Shale - 2' minus - sourced from Santa Ynez Stone and Topsoil sta-lock 210 stabilized solutions	

NATIVE GRASSLAND RESTORATION AREA

Asclepias fascicularis	Narrow-leaf milkweed
Bromus carinatus	California brome
Elymus triticoides	Alkali rye
Eschscholzia californica	California poppy
Muhlenbergia rigens	Deer grass
Sisyrinchium bellum	Blue-eyed grass
Stipa lepida	Foothill needlegrass
Stipa pulchra	Purple needlegrass

RIPARIAN/COAST LIVE OAK WOODLAND RESTORATION AREAS

Artemisia douglasiana	Mugwort
Baccharis salicifolia	Mulefat
Calystegia macrostegia ssp. cyclostegia	Chaparral morning-glory
Clematis ligusticifolia	Creek clematis
Frangula californica	California coffeeberry
Heteromeles arbutifolia	Toyon
Malosma laurina	Laurel sumac
Platanus racemosa	Western sycamore
Quercus agrifolia	Coast live oak
Rosa californica	California rose
Rubus ursinus	California blackberry
Sambucus nigra ssp. caerulea	Blue elderberry
Salix lasiolepis	Arroyo willow
Scrophularia californica	California figwort

COASTAL SCRUB RESTORATION AREAS



Acmispon glaber	Deerweed
Artemisia californica	California sagebrush
Baccharis pilularis var. consanguinea	Coyote brush
Elymus condensatus	Giant wild rye
Encelia californica	Bush sunflower
Eriophyllum confertiflorum	Golden yarrow
Heteromeles arbutifolia	Toyon
Rhus integrifolia	Lemonade berry
Salvia mellifera	Black sage
Salvia leucophylla	Purple sage

LOTS 20 - 21

SAN MARCOS PARK - CONCEPT MASTER PLAN

Lots - 17, 20, 21 Via Gaitero
Santa Barbara County

NOT FOR
CONSTRUCTION

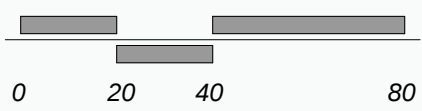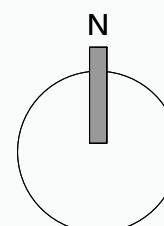

Scale:
1" = 40'

PL-2

Job Number: 17.027
Date: 12.07.2017
Parks Commission
202 East Cota Street
Santa Barbara, CA 93101
tel 805.962.9055
fax 805.962.5658
arcadiastudio.com

